

GYM FLOOR PLAN  
SCALE: 3/16" = 1'-0"

GENERAL NOTES

1. MAIN COURT AND OUTSIDE BORDER:  
GREY FINISH (TBD)
- (H) HARDWOOD
2. GAME LINES & BORDER PAINTED  
COLOR PER RENDERING.

(A) Pantone 2965 C

(D) Pantone 186 C

(C) Pantone 420 C

(B)

3. MAIN BASKETBALL TO BE  
REGULATION 94' X 50' COURT W/ 2"  
GAME LINE (AS DETAILED) CROSSING  
ALL OTHER COURTS.

4. MAIN VOLLEYBALL LINES TO BE  
REGULATION 60' X 30' COURT W/ 2"  
GAME LINE (AS DETAILED) BREAKING  
AT MAIN BASKETBALL.

5. SEE SHEET 002 FOR AUX. GYM  
LAYOUT.

B	PER MARKUPS	12/23/22
A	PER MARKUPS	12/15/22
NO.	REVISION / ISSUE	DATE

PROJECT NAME & ADDRESS:

HOWARD PRACTICE GYM RENO  
\*\*\*\*  
\*\*\*\*


PROJECT:  
HOWARD PRACTICE GYM RENO  
DATE: 11/25/2022  
SCALE: 3/16" = 1'-0"

SHEET:

001



LAYOUTS PREPARED BY MILLER SPORTS WILL NOT INCLUDE THE POSITIONING OF EQUIPMENT AND ACCESSORY STRUCTURES (I.E., BASKETBALL HOOPS, VOLLEYBALL SLEEVES/PLATES, ETC.). EQUIPMENT AND ACCESSORY STRUCTURE PLACEMENT IS THE RESPONSIBILITY OF THE INSTALLER AND INCLUSION OF THIS INFORMATION IN THE LAYOUT MAY PROVIDE FOR INACCURATE INFORMATION. DETERMINATION OF THE FINAL INSTALLATION LOCATION SHOULD BE COMPLETED BY THE CONTRACTED ENTITY ON-SITE.

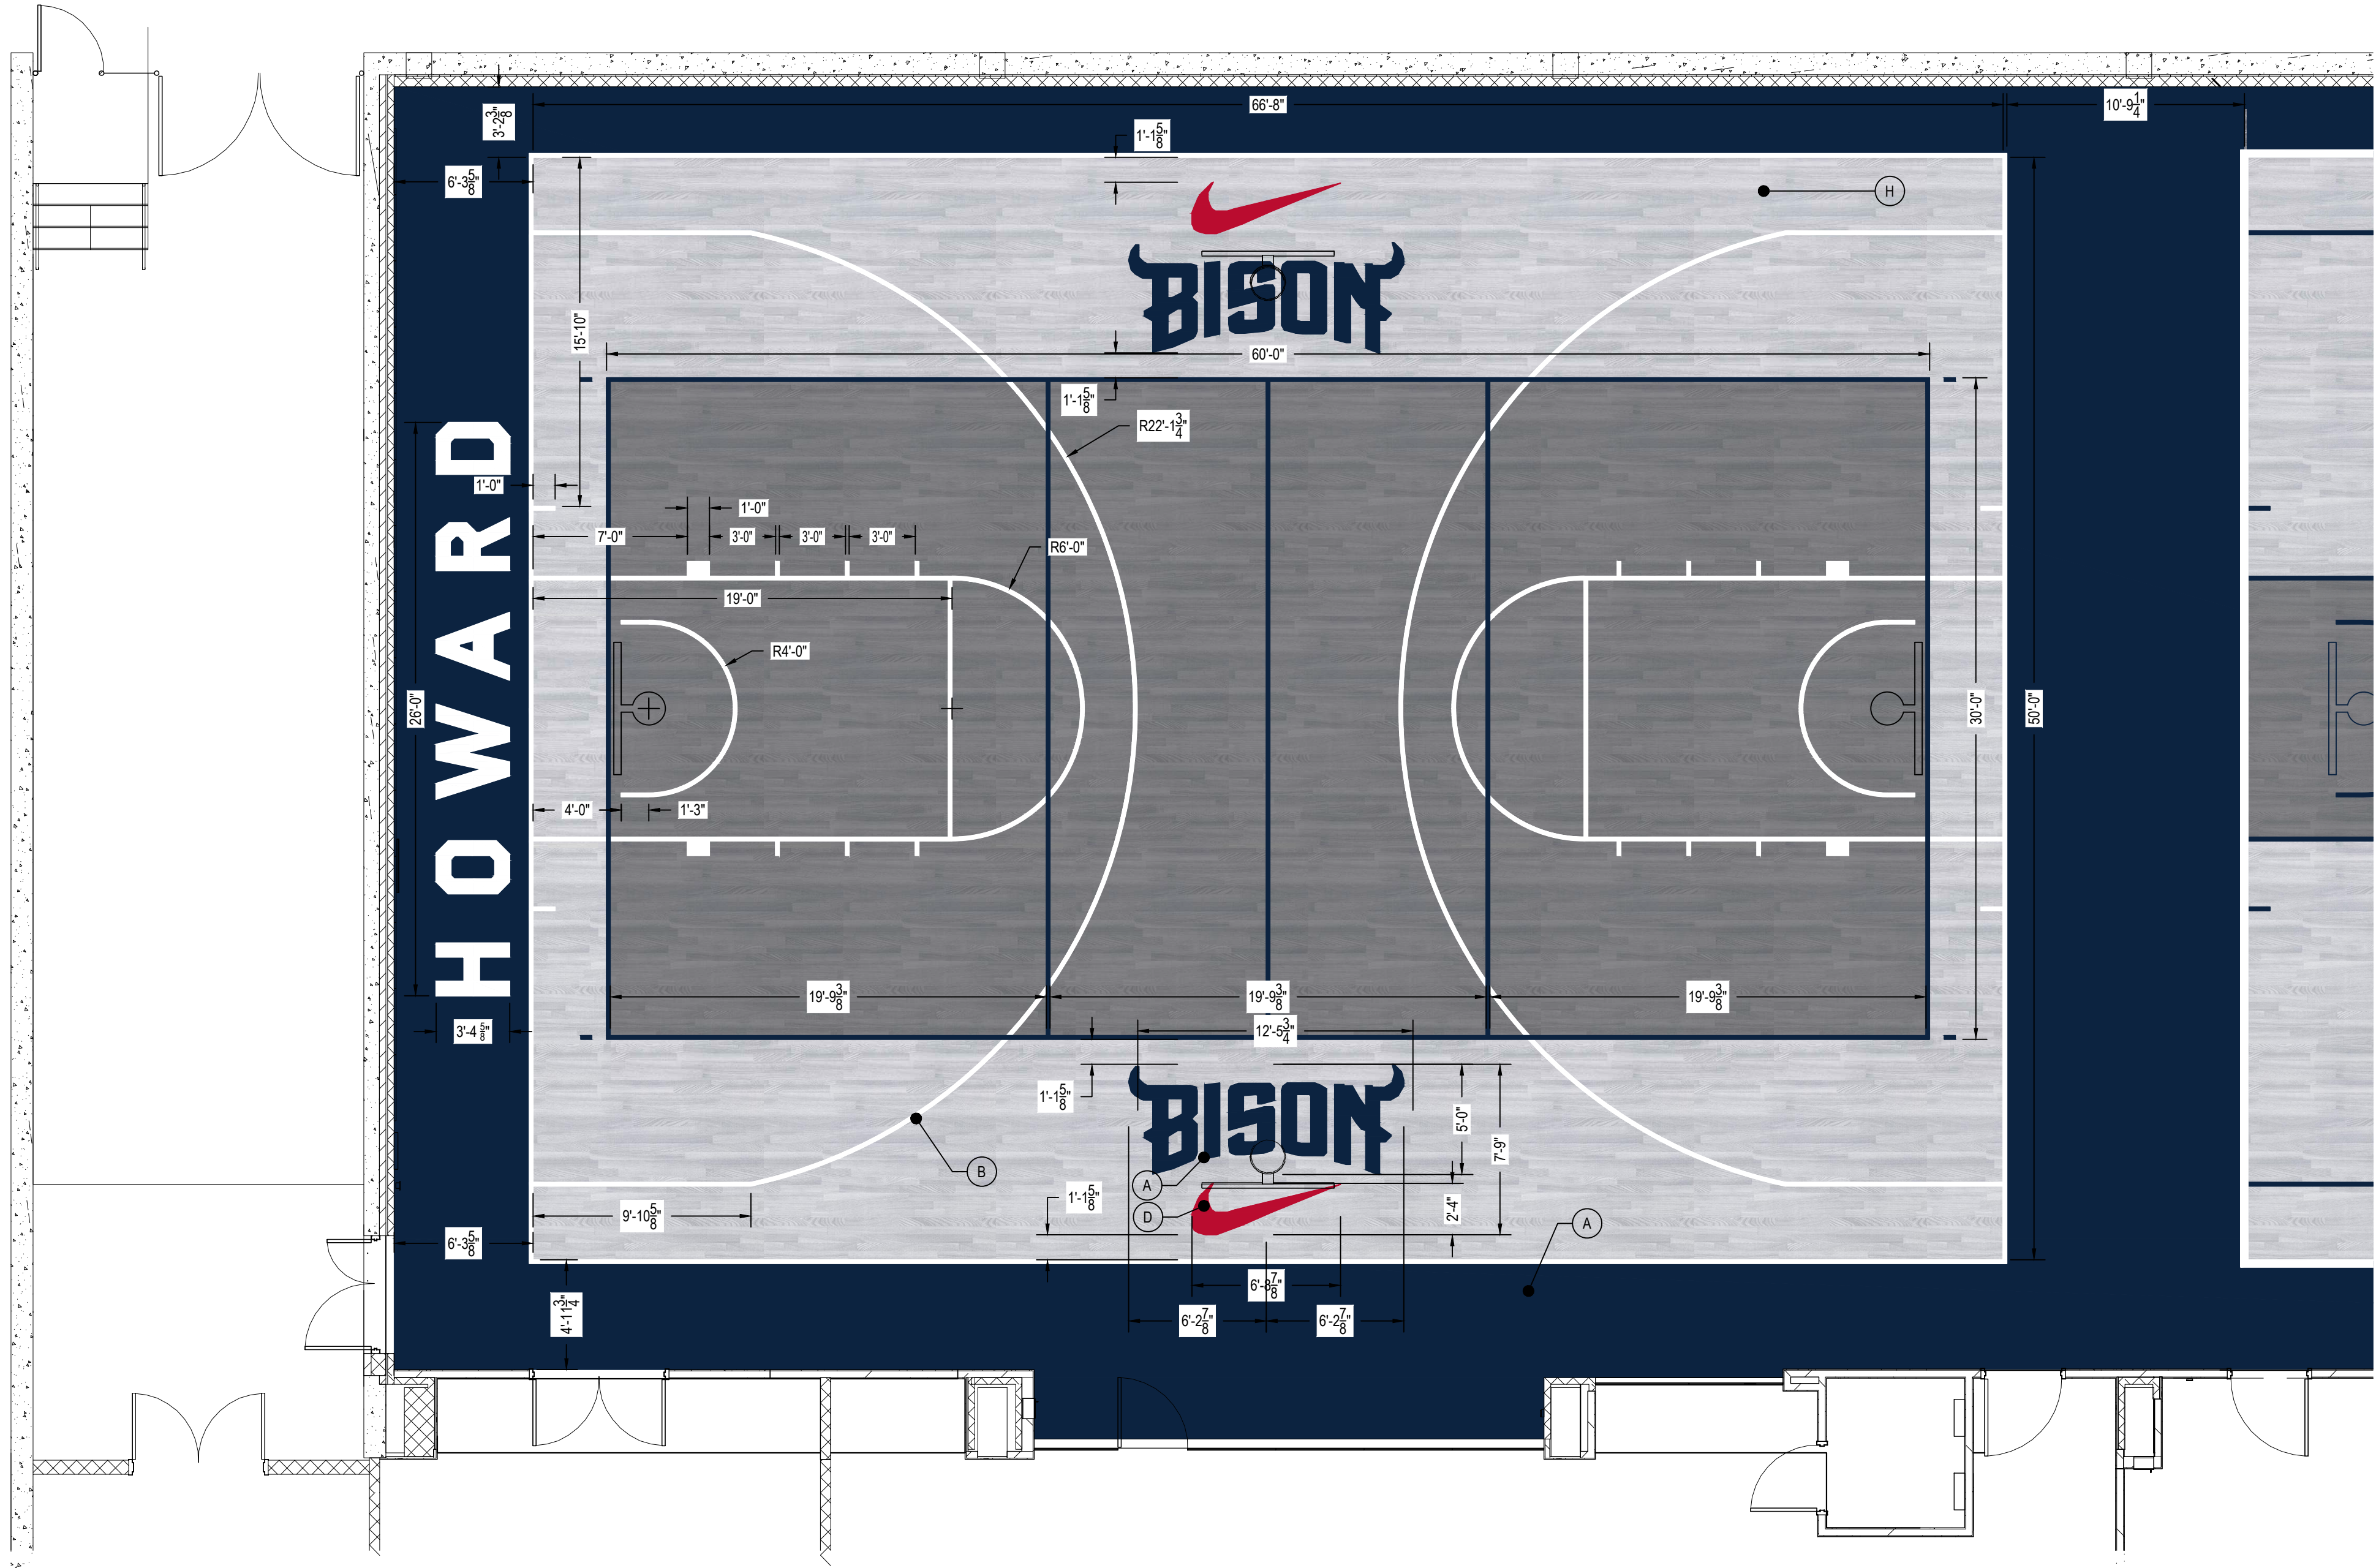

GYM FLOOR PLAN  
SCALE: 3/16" = 1'-0"

- GENERAL NOTES
1. MAIN COURT AND OUTSIDE BORDER:  
GREY FINISH (TBD)  
**(H)** HARDWOOD
  2. GAME LINES & BORDER PAINTED  
COLOR PER RENDERING.  
**(A)** Pantone 2965 C  
**(D)** Pantone 186 C  
**(C)** Pantone 420 C  
**(B)**
  3. MAIN BASKETBALL TO BE  
REGULATION 94' X 50' COURT W/ 2"  
GAME LINE (AS DETAILED) CROSSING  
ALL OTHER COURTS.
  4. MAIN VOLLEYBALL LINES TO BE  
REGULATION 60' X 30' COURT W/ 2"  
GAME LINE (AS DETAILED) BREAKING  
AT MAIN BASKETBALL.
  5. SEE SHEET 001 FOR MAIN GYM  
LAYOUT.

A	PER MARKUPS	12/15/22
NO.	REVISION / ISSUE	DATE

FIRM NAME & ADDRESS:  
**MILLER SPORTS CONSTRUCTION**  
827 LINCOLN AVE. UNIT 15  
WEST CHESTER, PA 19380  
TEL: 610-626-1000

PROJECT NAME & ADDRESS:  
**HOWARD PRACTICE GYM RENO**  
\*\*\*\*  
\*\*\*\*

PROJECT: HOWARD PRACTICE GYM RENO DATE: 11/25/2022	SHEET: <b>002</b>
SCALE: 3/16" = 1'-0"	