



6708 GLENKIRK ROAD
BALTIMORE, MD 21239

DATE: 5/30/2023

PROJECT No. _____

QUOTE PROPOSAL

To: _____

ATTN: _____

PROJECT: THE UPTON

SCOPE OF WORK:

SHOP DRAWINGS TO BE DELIVERED WITHIN 14-21 DAY(S) OF ALL REQUIRED INFORMATION. DRAWINGS TO INCLUDE ELEVATIONS, DETAILS & FLOORPLANS PER ARCHITECTURAL DRAWINGS, SCOPE PROPOSAL, TAKEOFFS & SPECS.

GLAZING TYPES:	SYSTEMS REQUIRED:
I. 1" TEMPERED SOLARBAN 60 CLEAR / CLEAR	I. TUBELITE 4500, 1-3/4" x 4-1/2"
2.	2. TUBELITE E14000, 2" x 4-1/2"
3.	3. TUBELITE TI4000, 2" x 4-1/2"
4.	4. TUBELITE T24650, 2" x 6-1/2"
5.	5. TUBELITE T400, 2-1/2" x (TBD)
BRAKE METAL SCHEDULE	NOT REQ'D
HANDRAILS REQUIRED	NOT REQ'D
MIRRORS REQUIRED	NOT REQ'D
HOLLOW METAL GLAZING	NOT REQ'D
ESTIMATED SHEET COUNT	50

PROJECT PRICE: **\$ 4,500.00**

*WE FIX OUR OWN MISTAKES & PROVIDE IN-SCOPE REVISIONS AT NO COST

ADD: **\$ 0.00**

*REVISIONS OUTSIDE OF SCOPE ARE BILLED AT A NEW CONTRACT PROJECT PRICE.

PLEASE PRINT NAME: _____

PLEASE SIGN HERE: _____

DATE: _____

(BY SIGNING ABOVE, I ACCEPT THE TERMS AND AUTHORIZE WORK TO PROCEED)

TO ACCEPT THIS QUOTE, PLEASE SIGN, DATE & EMAIL TO ERIC@FINALDRAFTMD.COM


Disclaimer:

Full payment is required within 30 days of receipt of invoice. All payments not received within 45 days of receipt of payment from customer will incur 10% interest per month. All additional work / revisions required outside of scope will be billed at a new contract price, and a change order can be issued for additional work. If contract is terminated by the quoted party, 50% of the remaining balance will be due within 10 days of official closing. If contract is terminated by the contractor, the contract will be null and all moneys paid will be refunded.




REFERENCES:

A4-01

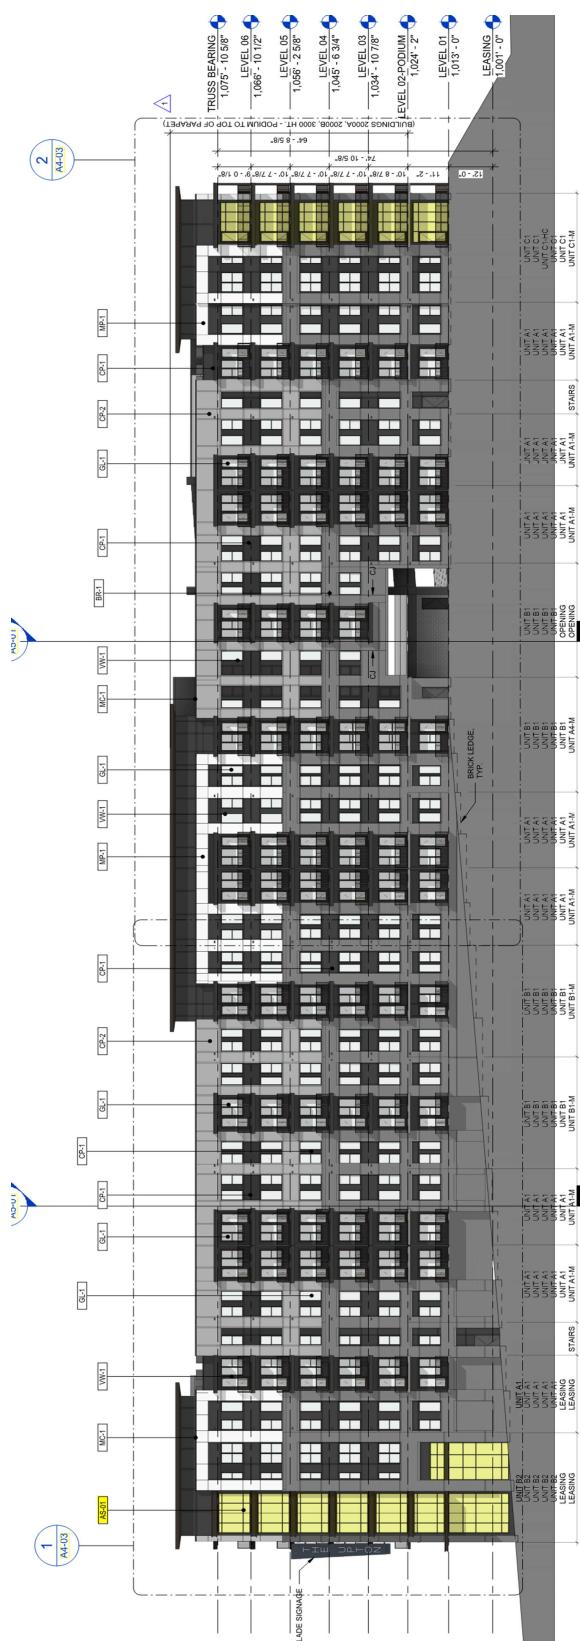


1 **SOUTH ELEVATION @ ENGLEWOOD AVENUE**
SCALE: 1/16" = 1'-0"


SOUTH ELEVATION

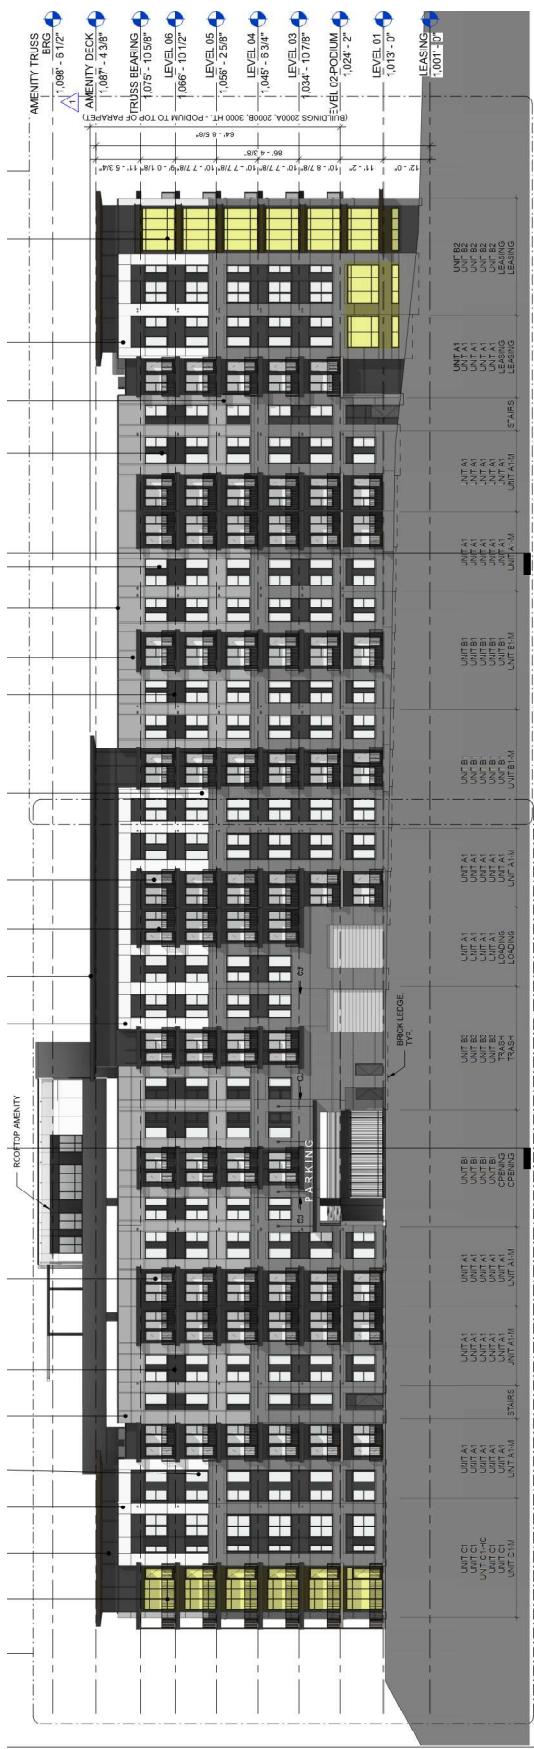

AI-00A

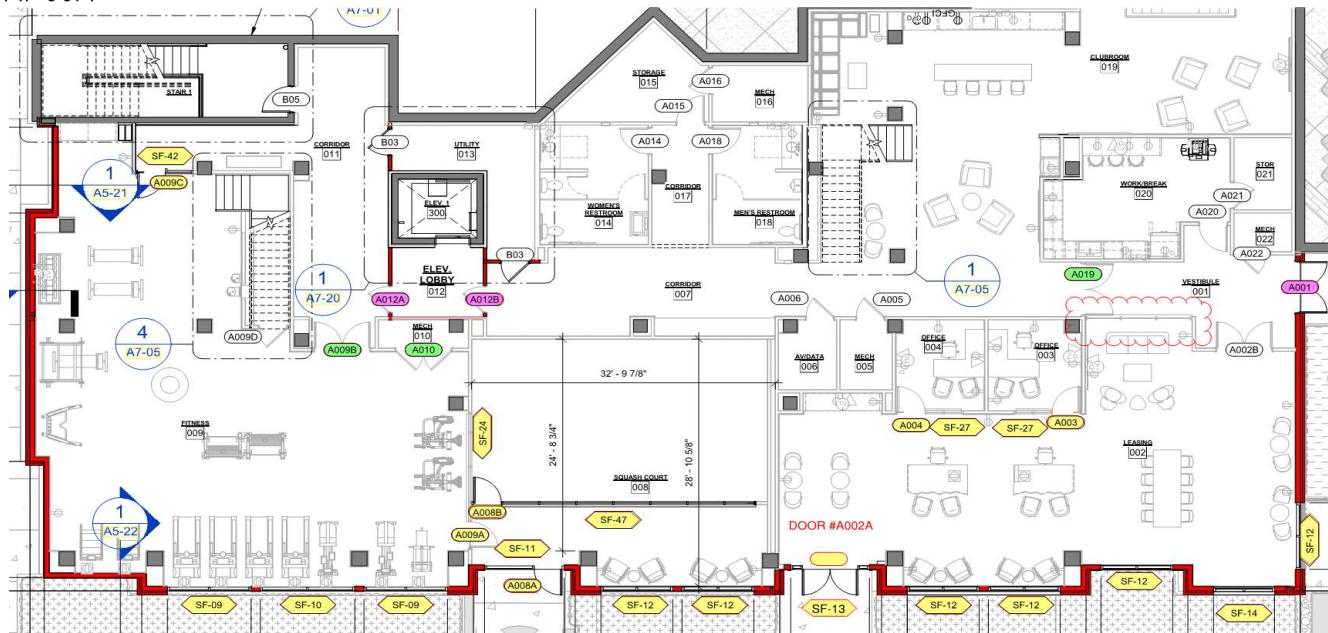


AI-00B

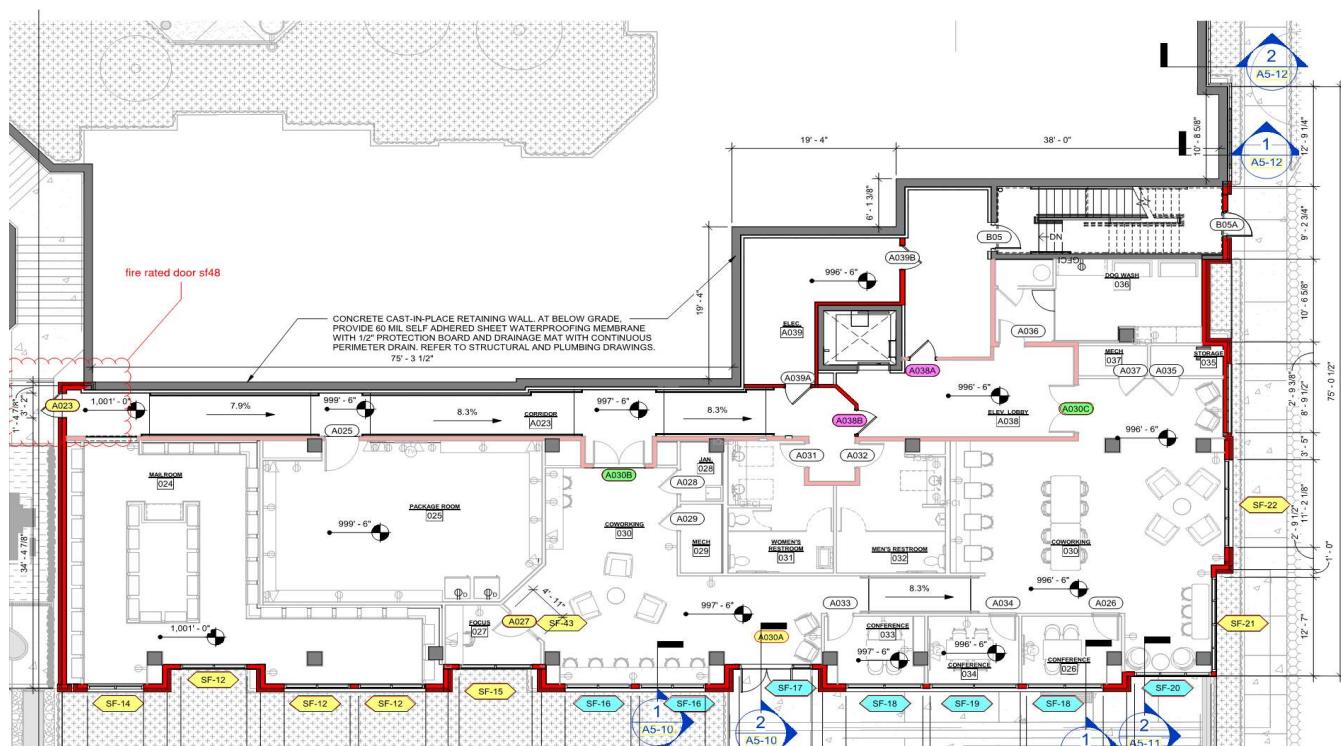


AI-01A


INTERIOR MARKS IN YELLOW:

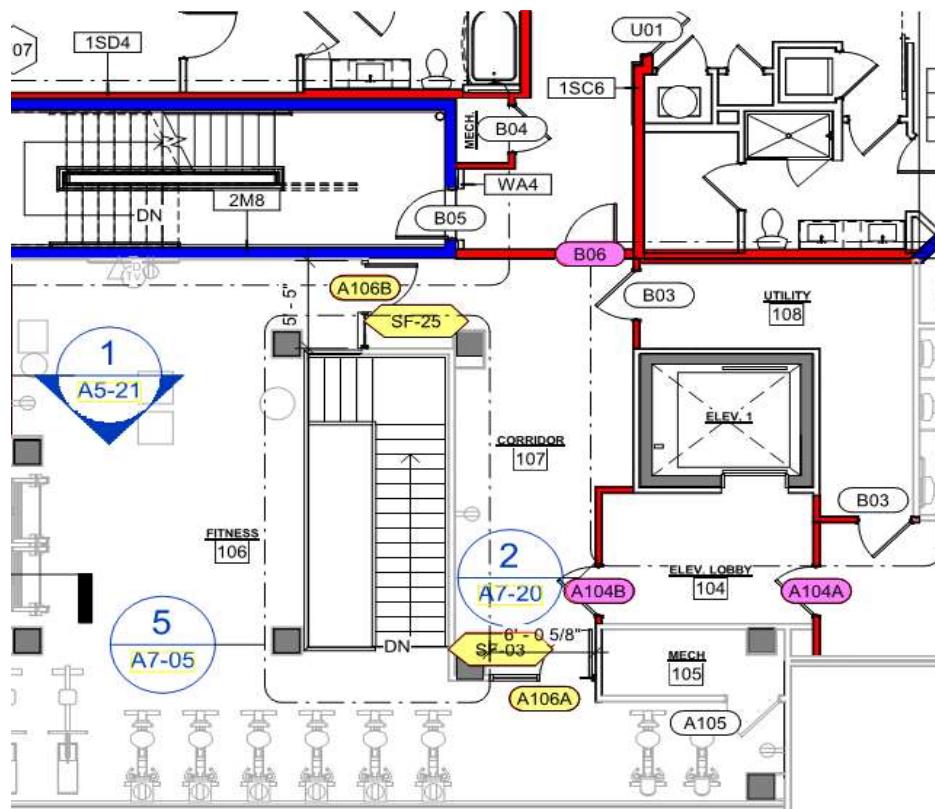


AI-07

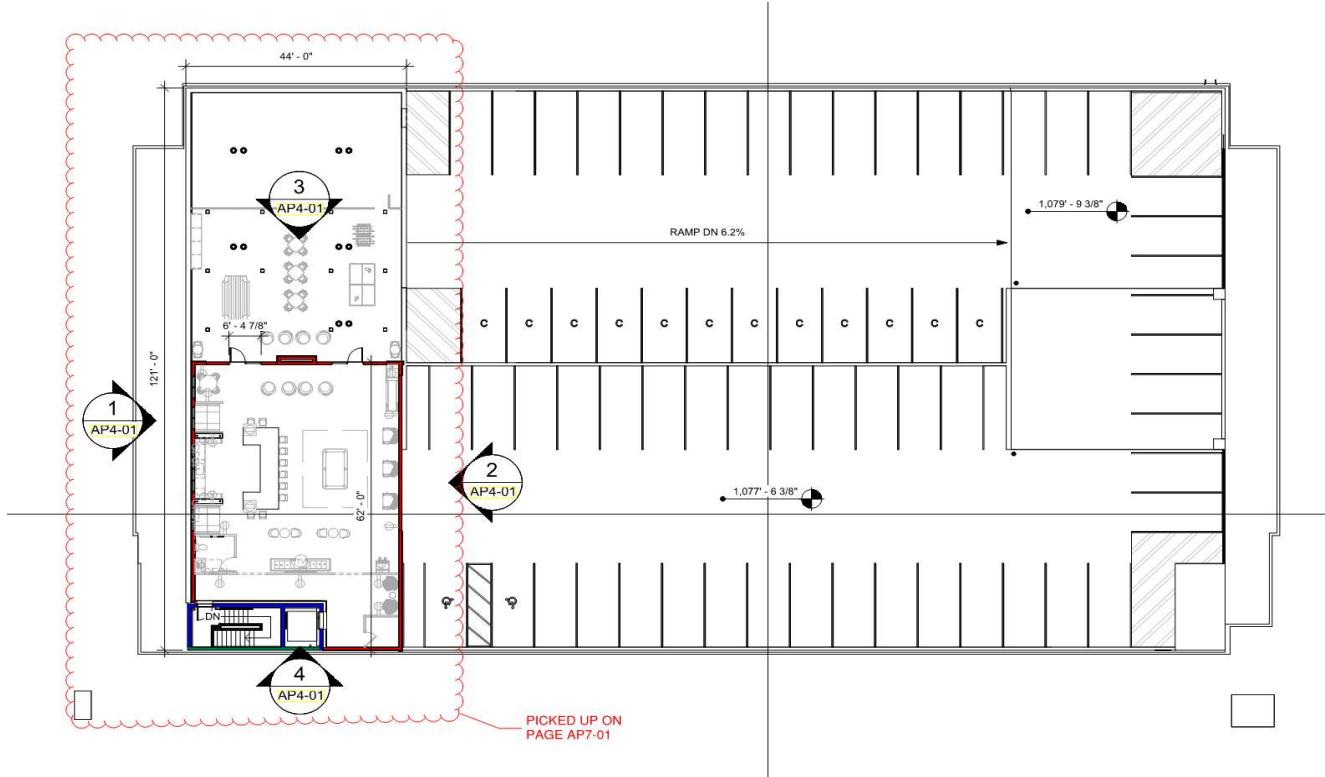


A8-20

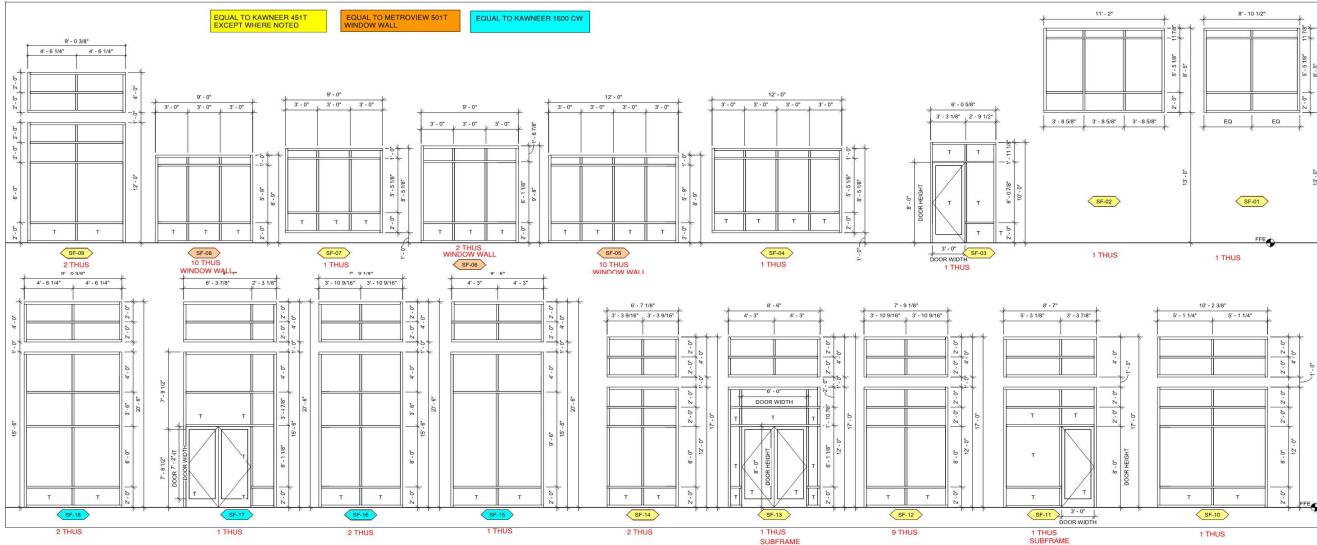


A8-21

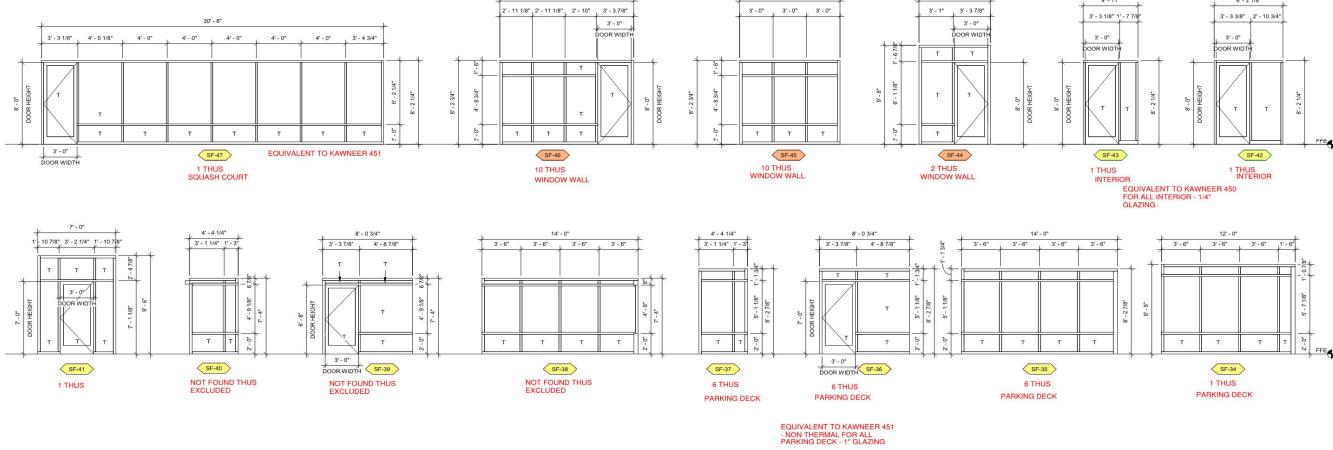

EQUIVALENT TO KAWNEER 451
- NON THERMAL FOR ALL
PARKING DECK - 1" GLAZING

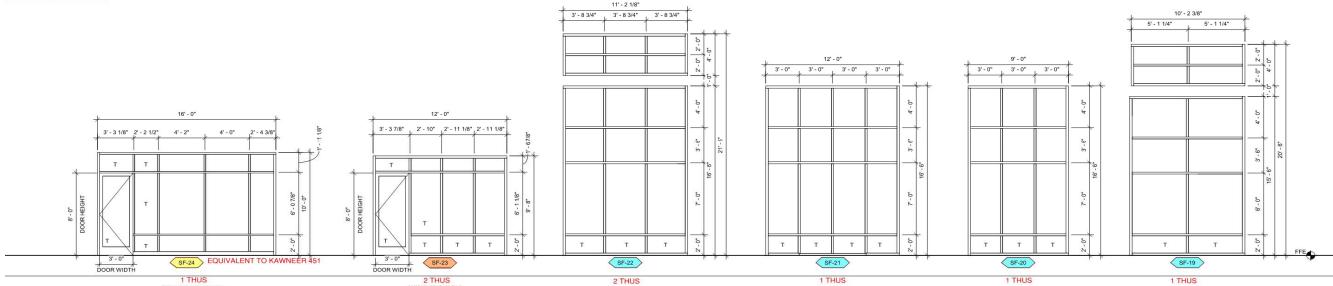


AP6-01

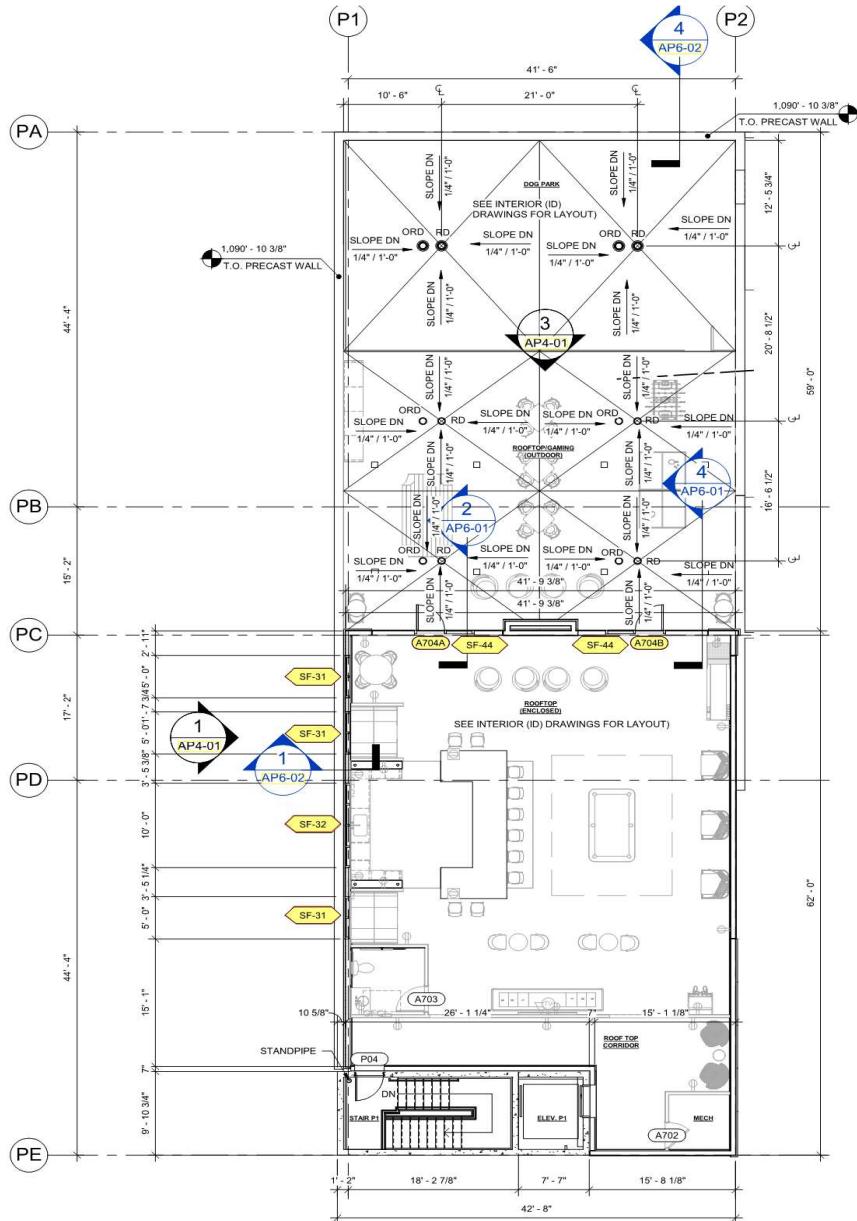

1 ENLARGED AMENITY DECK PLAN


SCALE: 1/8" = 1'-0"

AP7-01

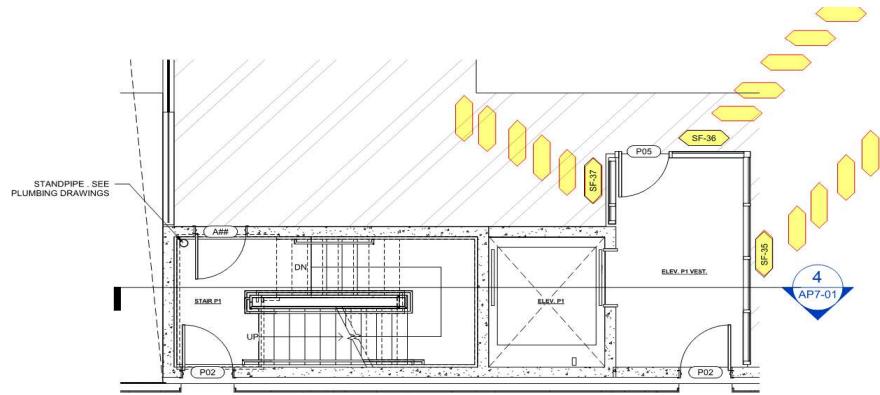

PARKING LEVEL 02 - 07 - STAIR 1 & ELEVATOR 1
PLAN

SCALE: 1/4" = 1'-0"

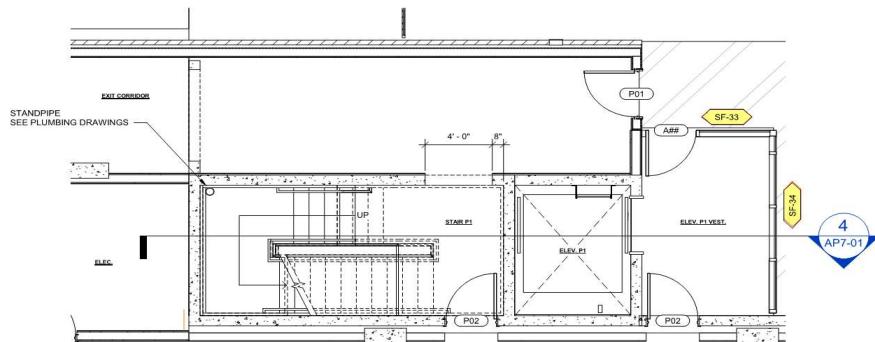

PARKING LEVEL 01 - STAIR 1 & ELEVATOR 1
PLAN

SCALE: 1/4" = 1'-0"