

WEST YELLOWSTONE, MT

LEGEND	
DESIGNATION	DESCRIPTION
CS	CAULK SPACE
DLO	DAY LIGHT OPENING
DO	DOOR OPENING
FF	FINISHED FLOOR
FS	FRAME SIZE
NTS	NOT TO SCALE
RO	ROUGH OPENING
DFH	DOOR FRAME HEIGHT
DFW	DOOR FRAME WIDTH

[illegible]

WEST YELLOWSTONE AIRPORT

WEST YELLOWSTONE, MT


DATE:	07/22/2023
SCALE:	N/A
DRAWN BY:	E.BARILAR
JOB #:	TCL001

SHEET:

101



P1 ENLARGED PLAN LEVEL 01 - AREA A

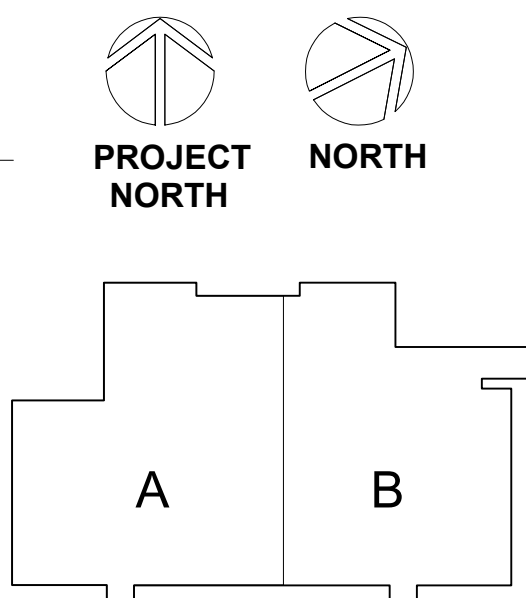


WEST YELLOWSTONE AIRPORT

WEST YELLOWSTONE, MT

DATE: 07/22/2023
SCALE: N/A
DRAWN BY: E.BARILAR
JOB #: TCL001
SHEET:


201

REVISIONS	DATE
#	DATE

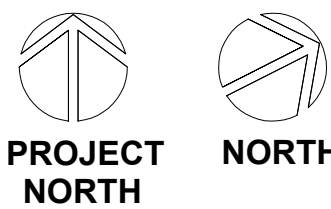

202

DATE:	07/22/2023
SCALE:	N/A
DRAWN BY:	E.BARILAR
JOB #:	TCL001
SHEET:	

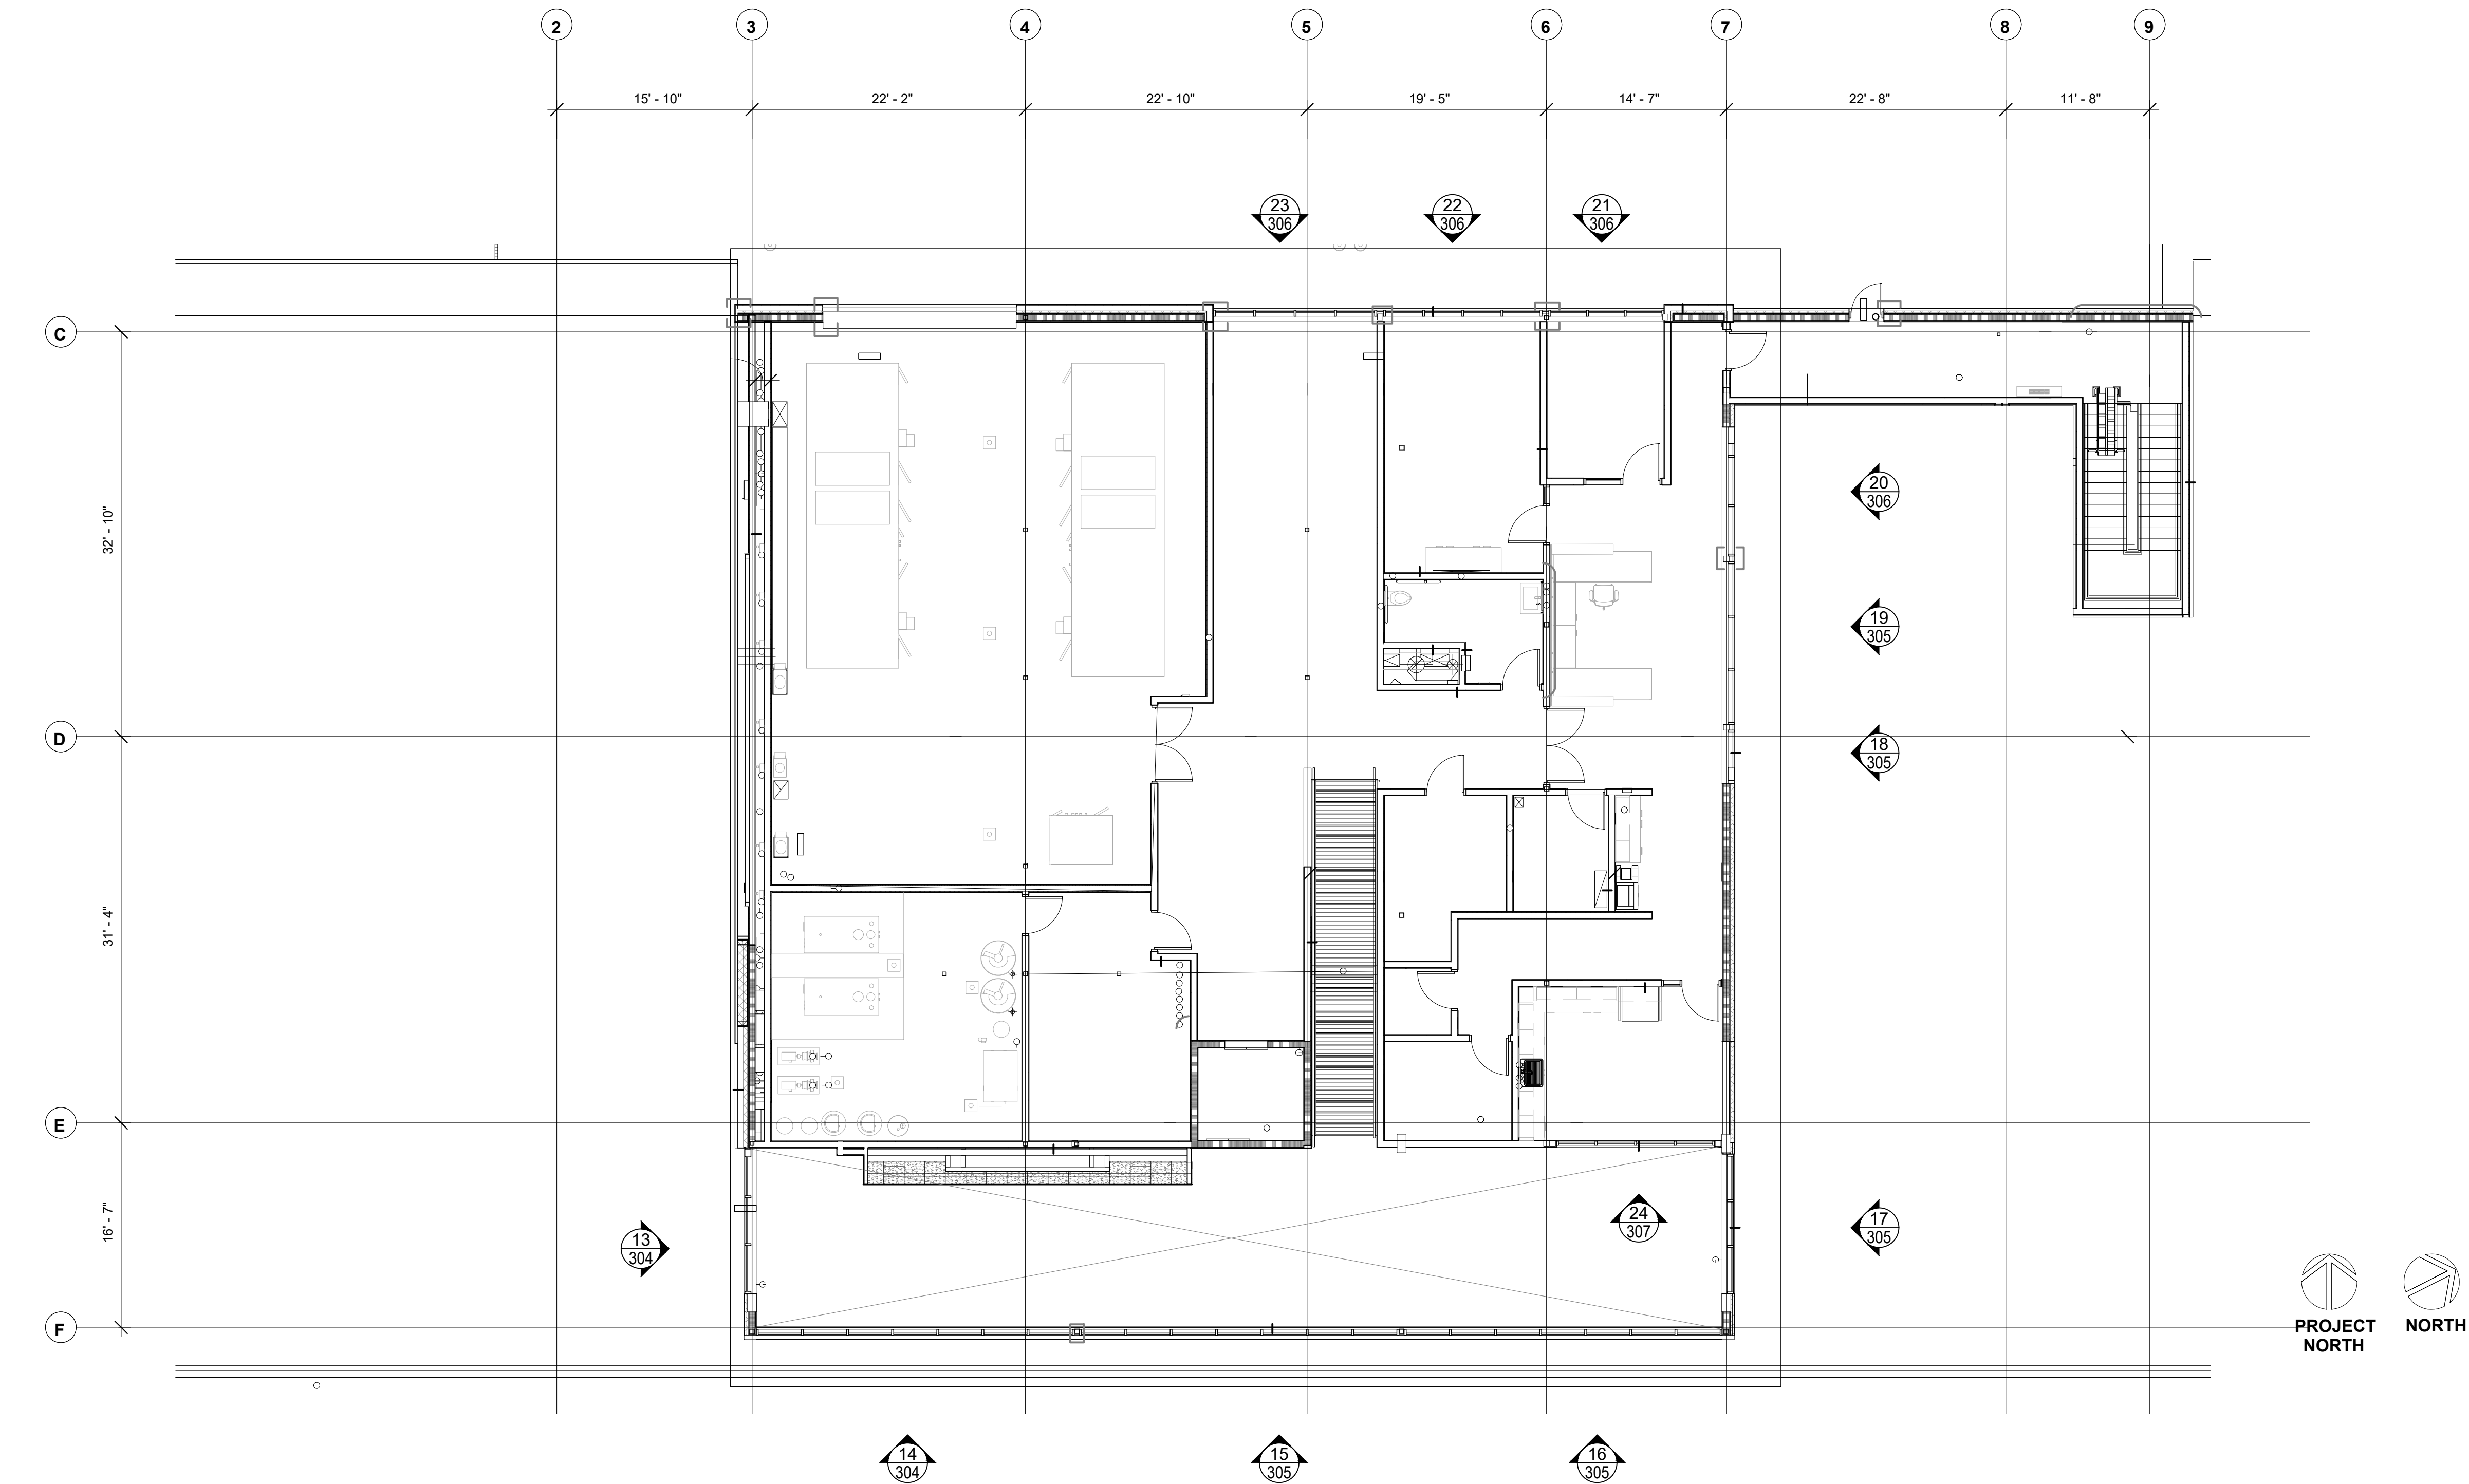





P3 ENLARGED PLAN LEVEL 02

#	REVISIONS	DATE
		DATE

WEST YELLOWSTONE AIRPORT
WEST YELLOWSTONE, MT


DATE: 07/22/2023
SCALE: N/A
DRAWN BY: E.BARILAR
JOB #: TCL001

SHEET:
203

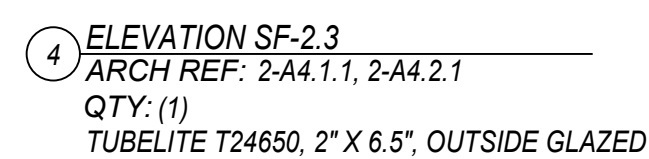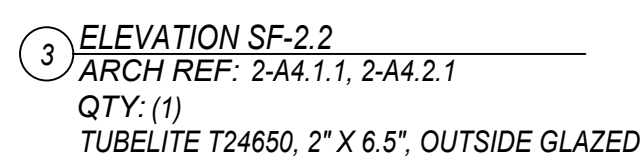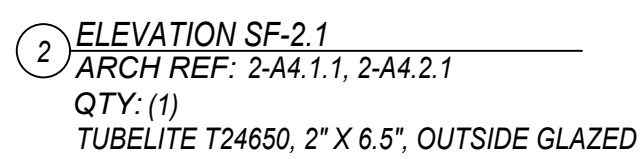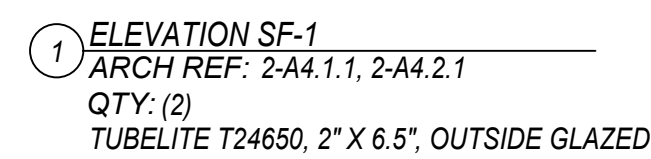


SHEET:


301

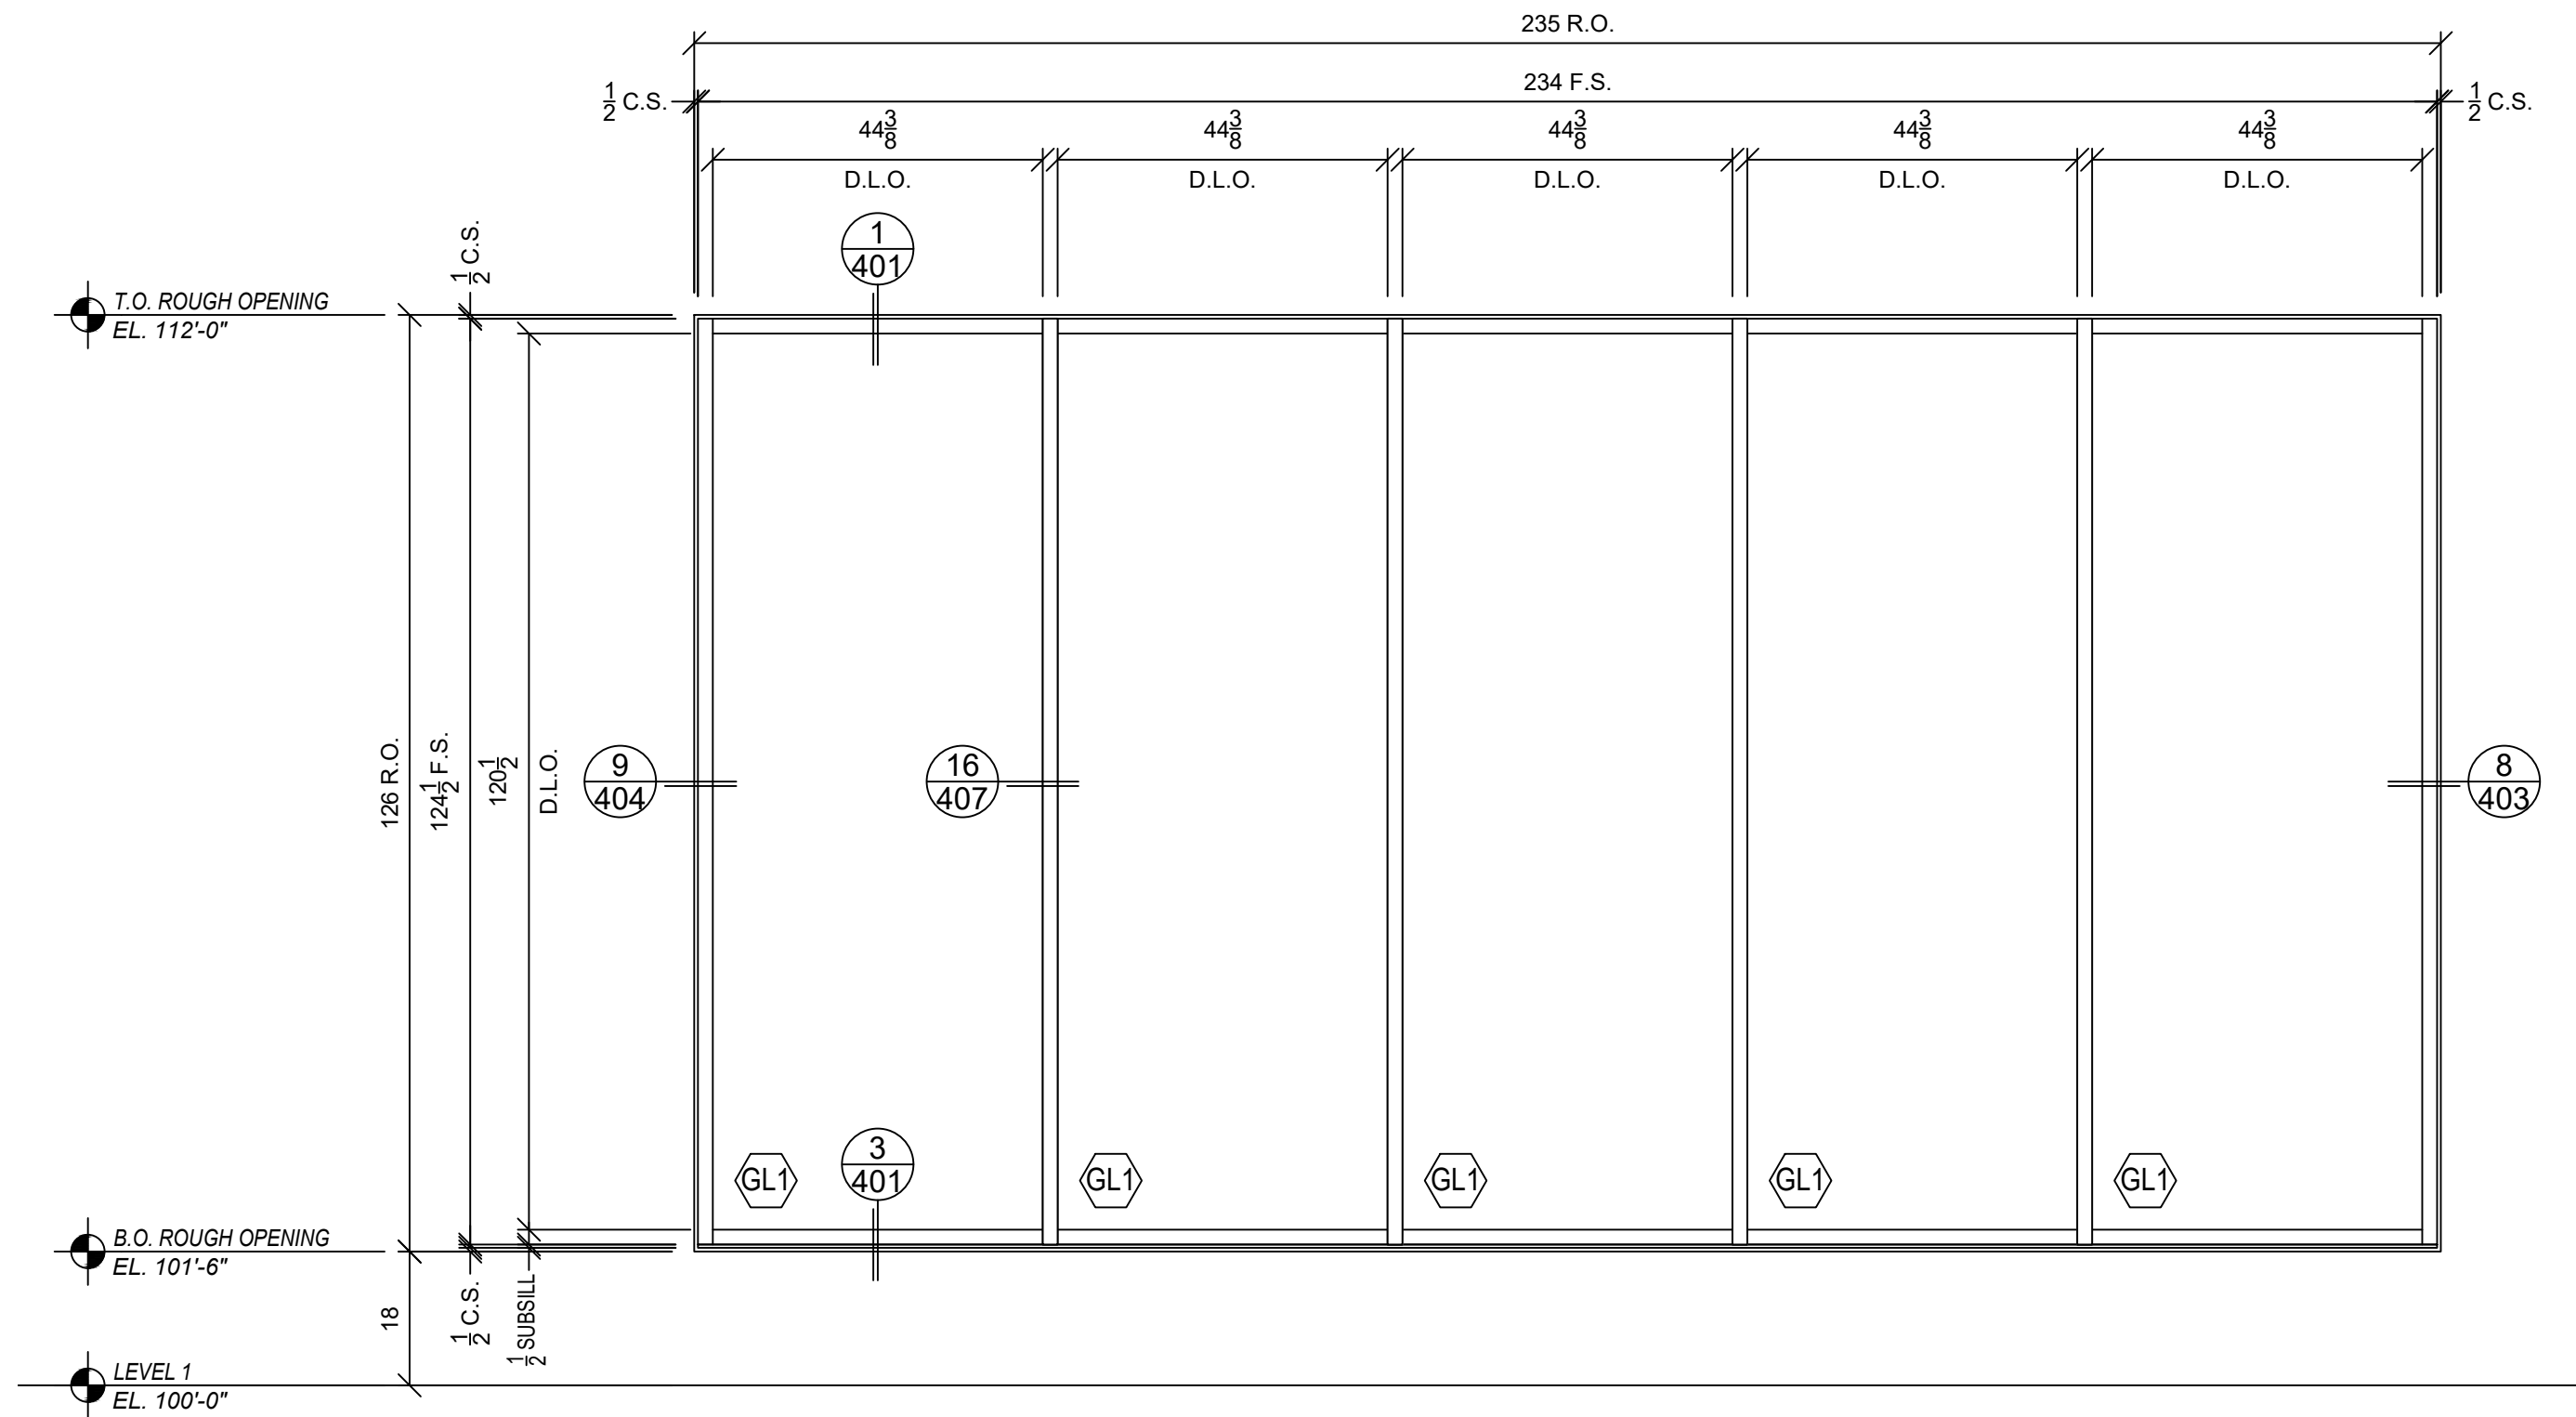

5 ELEVATION SF-3.1
ARCH REF: 2-A4.1.1, 2-A4.2.1
QTY: (1)
TUBELITE T24650, 2" X 6.5", OUTSIDE GLAZED

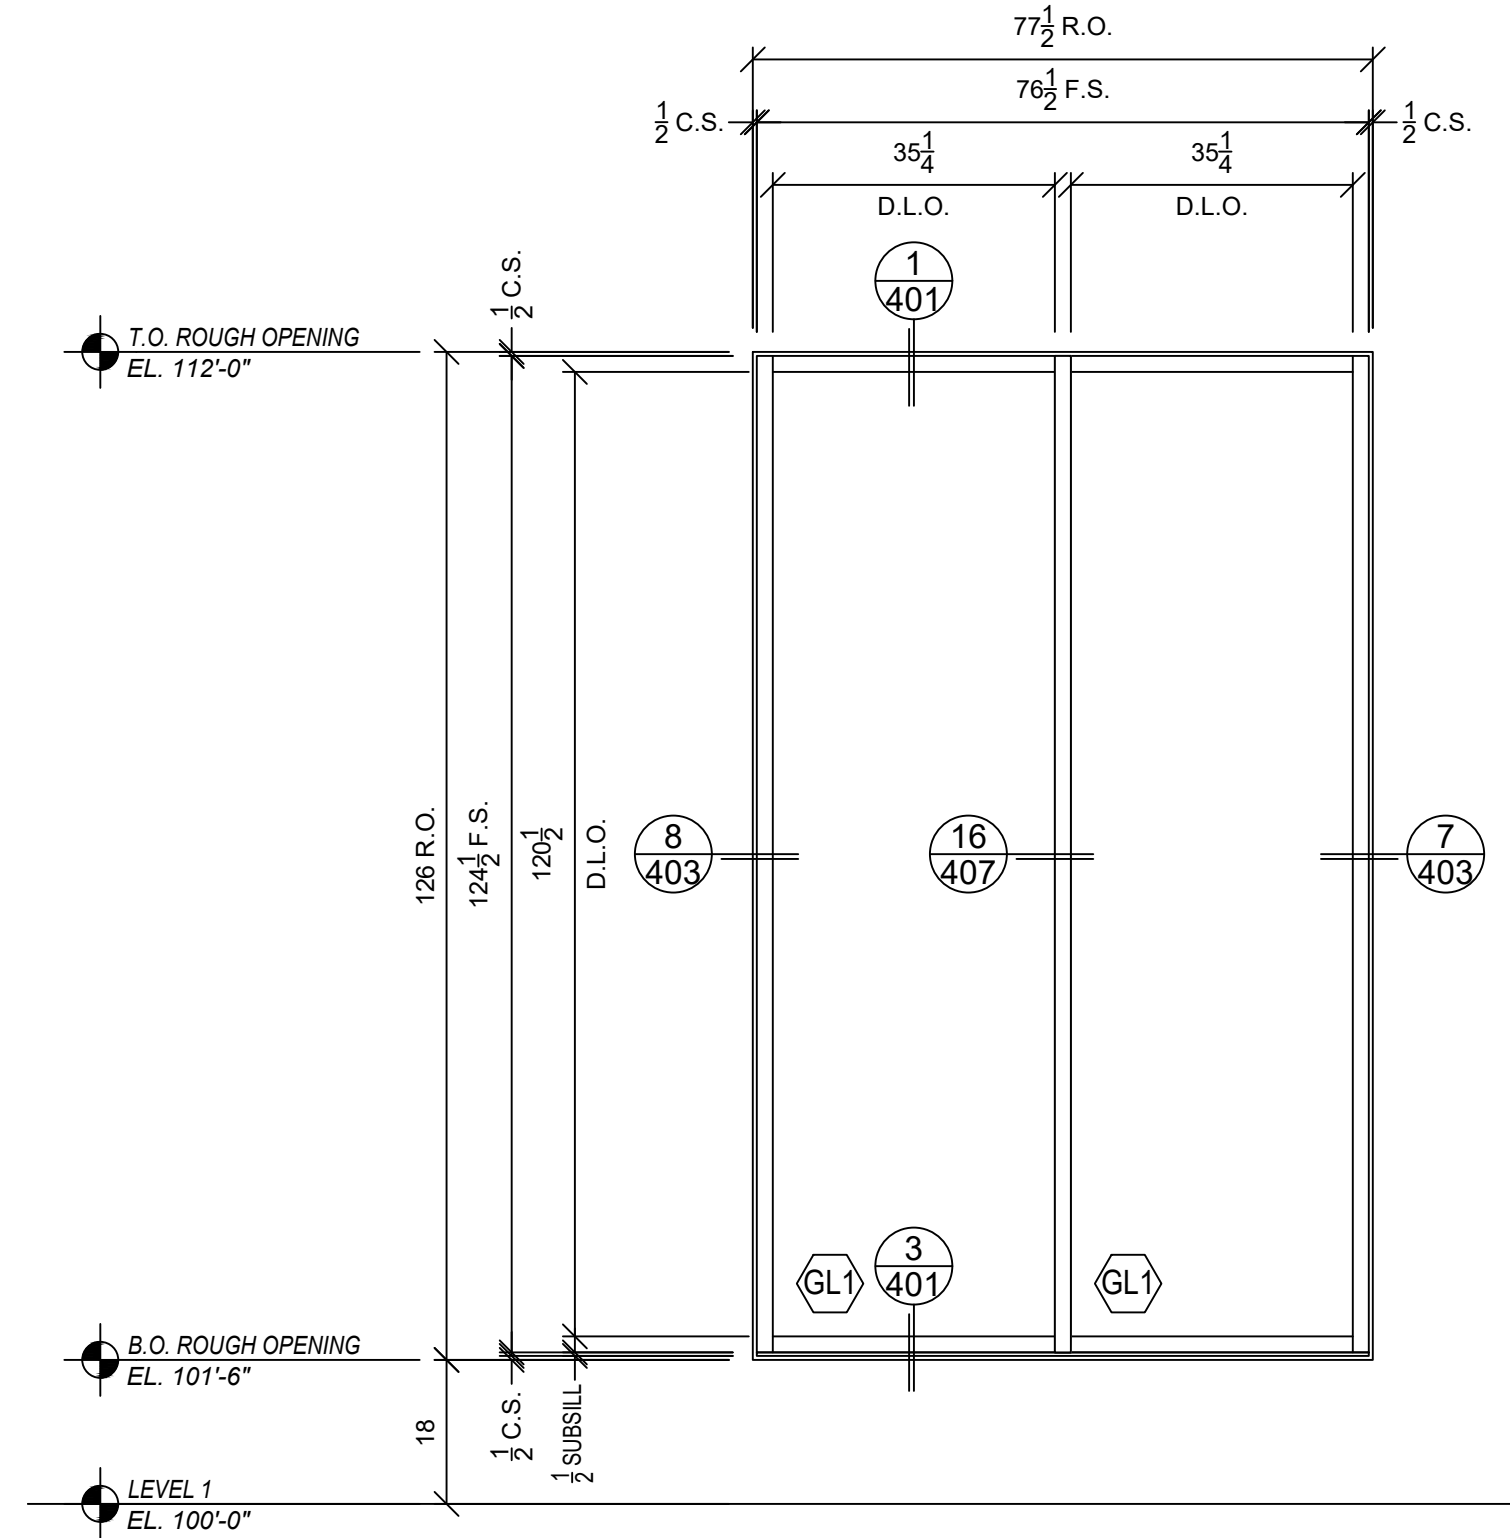

6 ELEVATION SF-3.2
ARCH REF: 2-A4.1.1, 2-A4.2.1
QTY: (1)
TUBELITE T24650, 2" X 6.5", OUTSIDE GLAZED

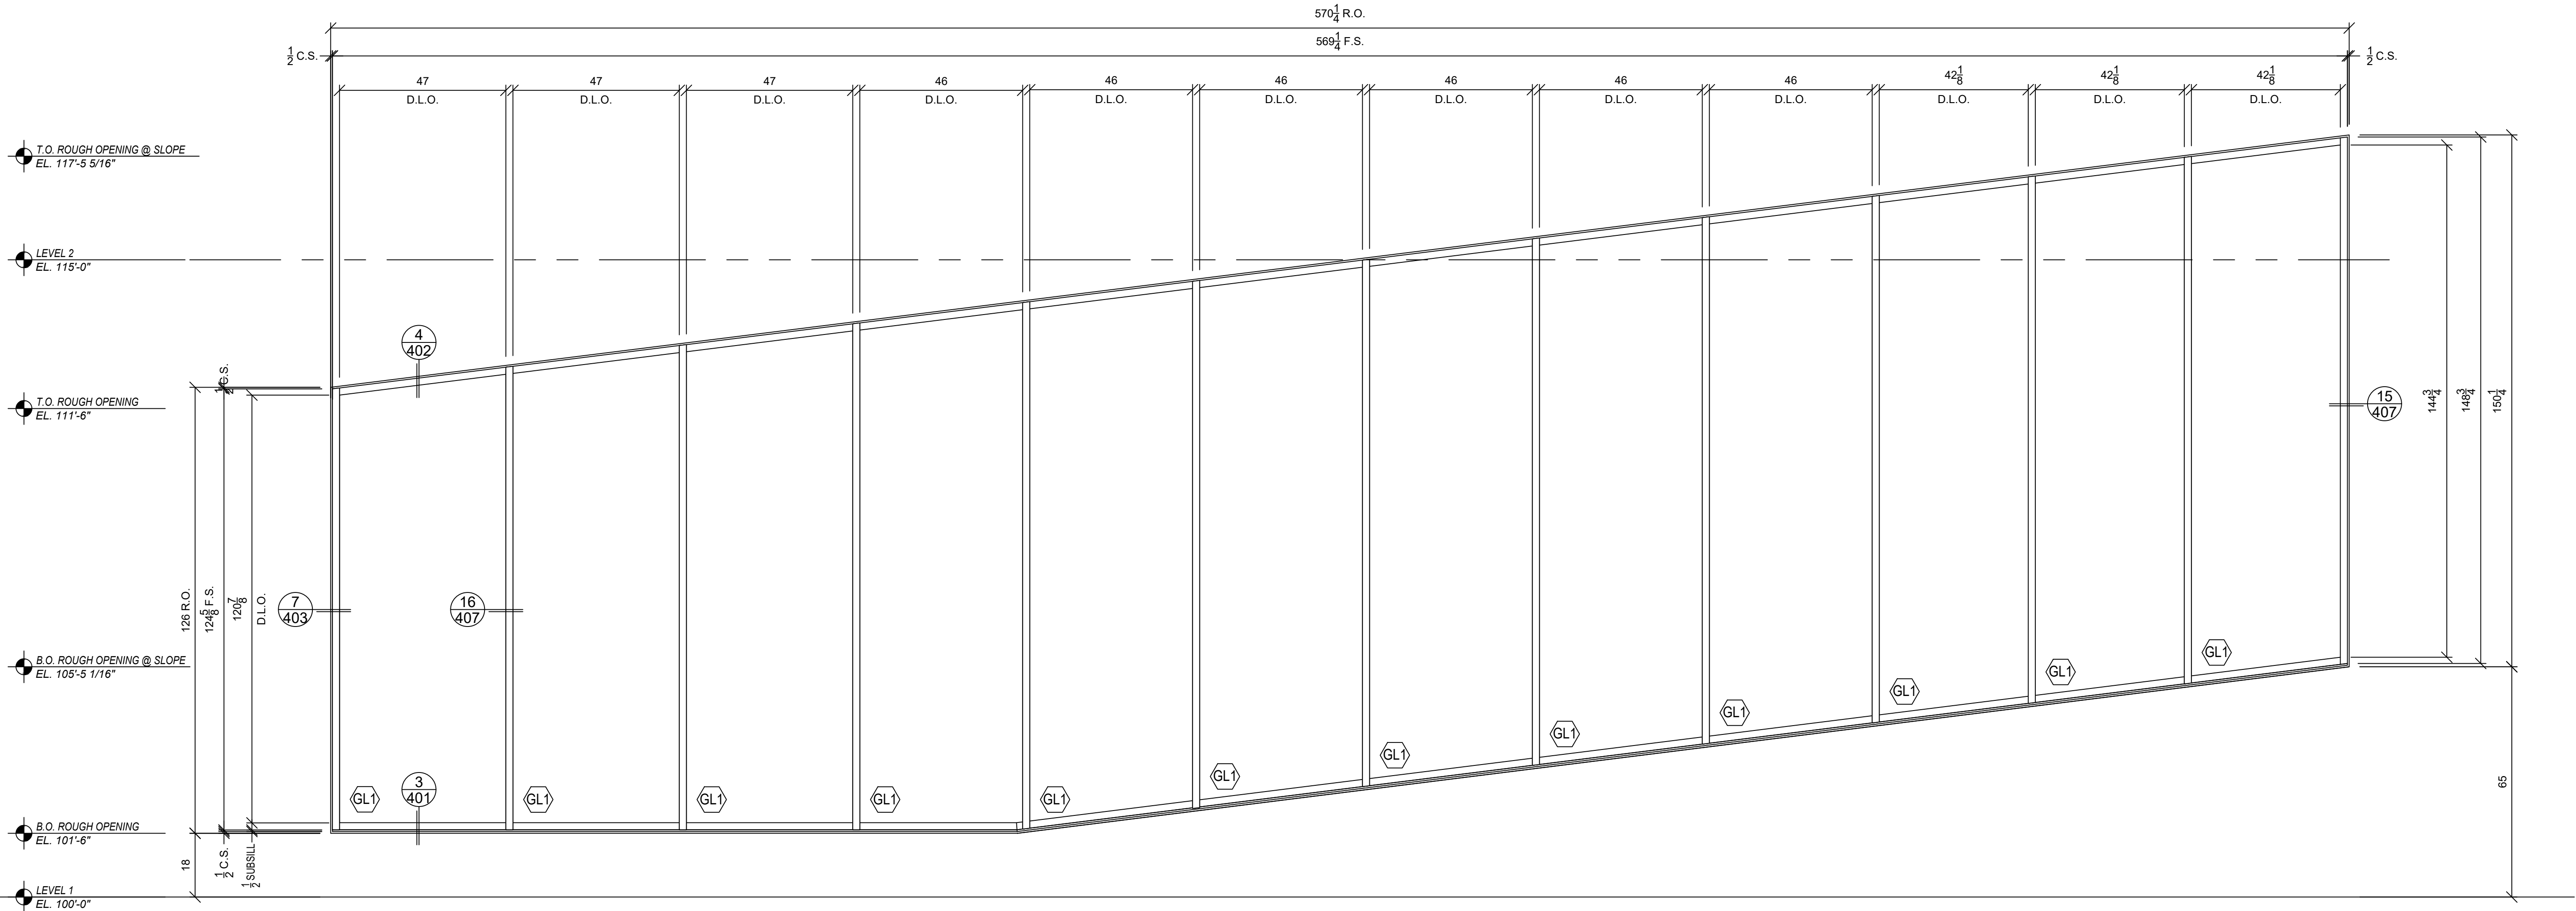

7 ELEVATION SF-4
ARCH REF: 2-A4.1.1, 2-A4.2.1
QTY: (1)
TUBELITE T24650, 2" X 6.5", OUTSIDE GLAZED

DATE	REVISIONS	DATE	REVISIONS


#						

WEST YELLOWSTONE AIRPORT

WEST YELLOWSTONE, MT

DATE:	07/22/2023
SCALE:	1/2" = 1'-0"
DRAWN BY:	E.BARILAR
JOB #:	TCL001
SHEET:	

302

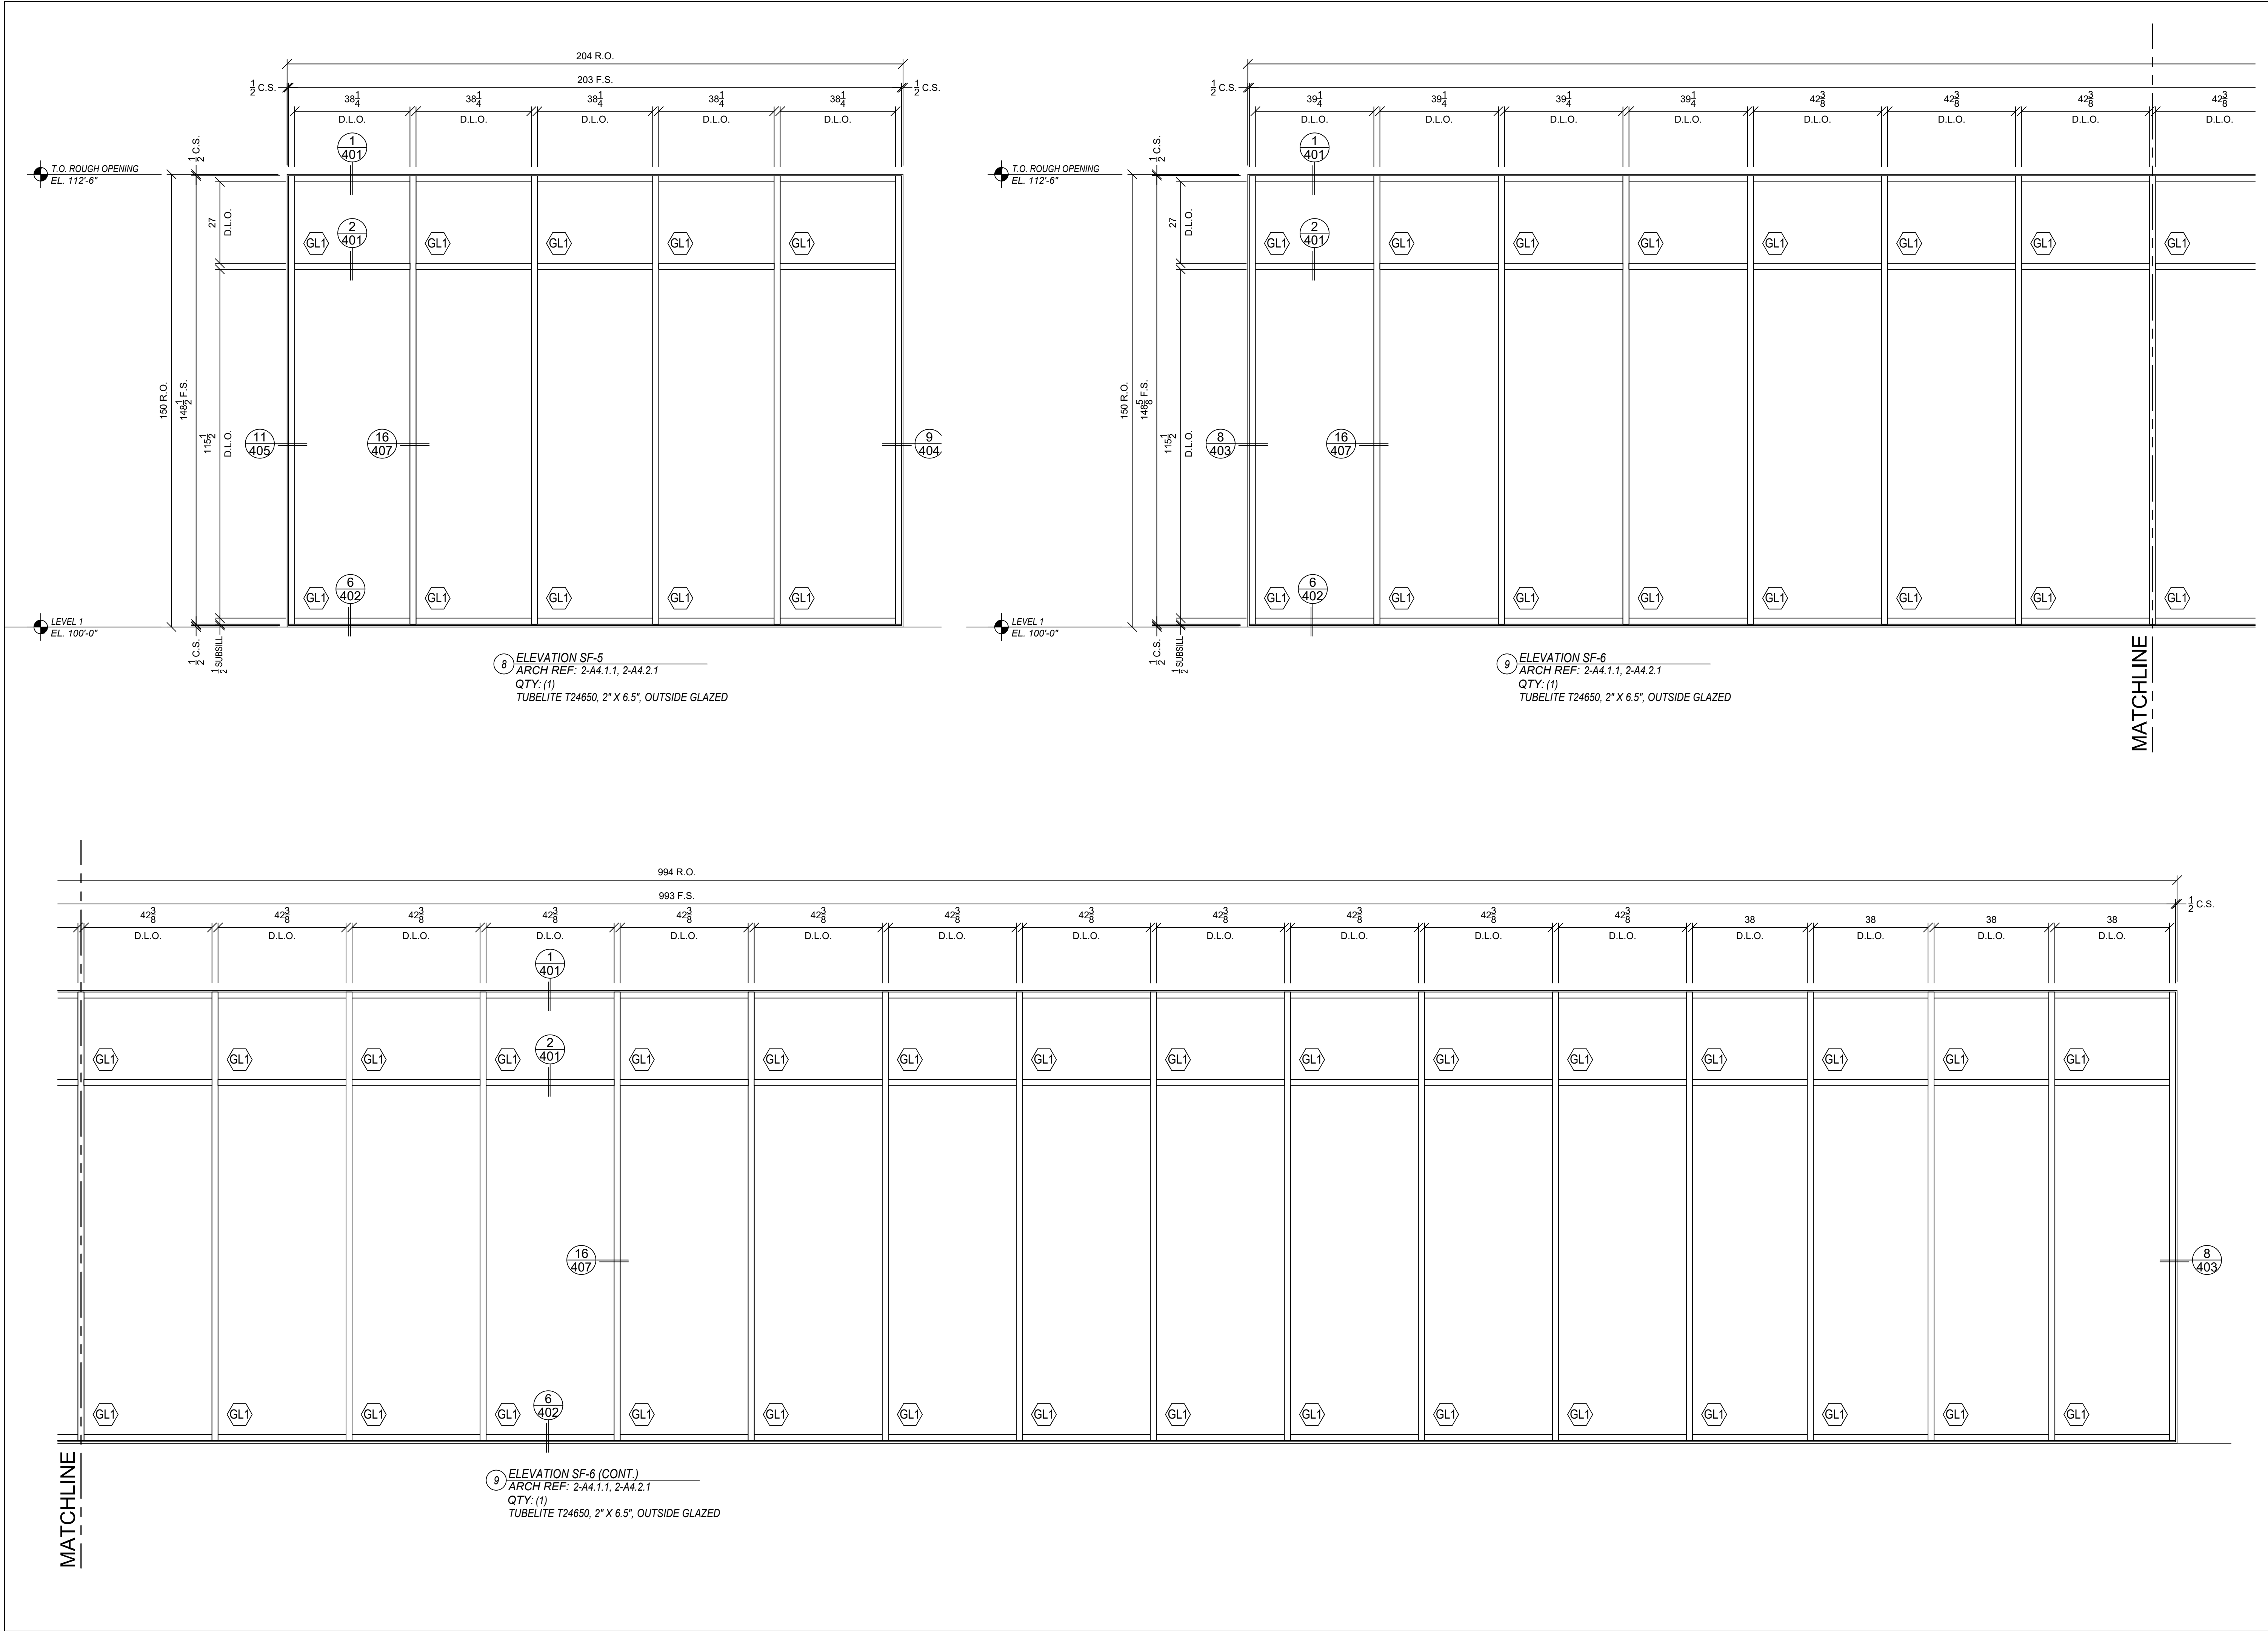

WEST YELLOWSTONE AIRPORT

WEST YELLOWSTONE, MT

DATE	REVISIONS
DATE	REVISIONS

DATE: 07/22/2023



SCALE: 1/2" = 1'-0"

DRAWN BY: E.BARILAR

JOB #: TCL001






SHEET:

303

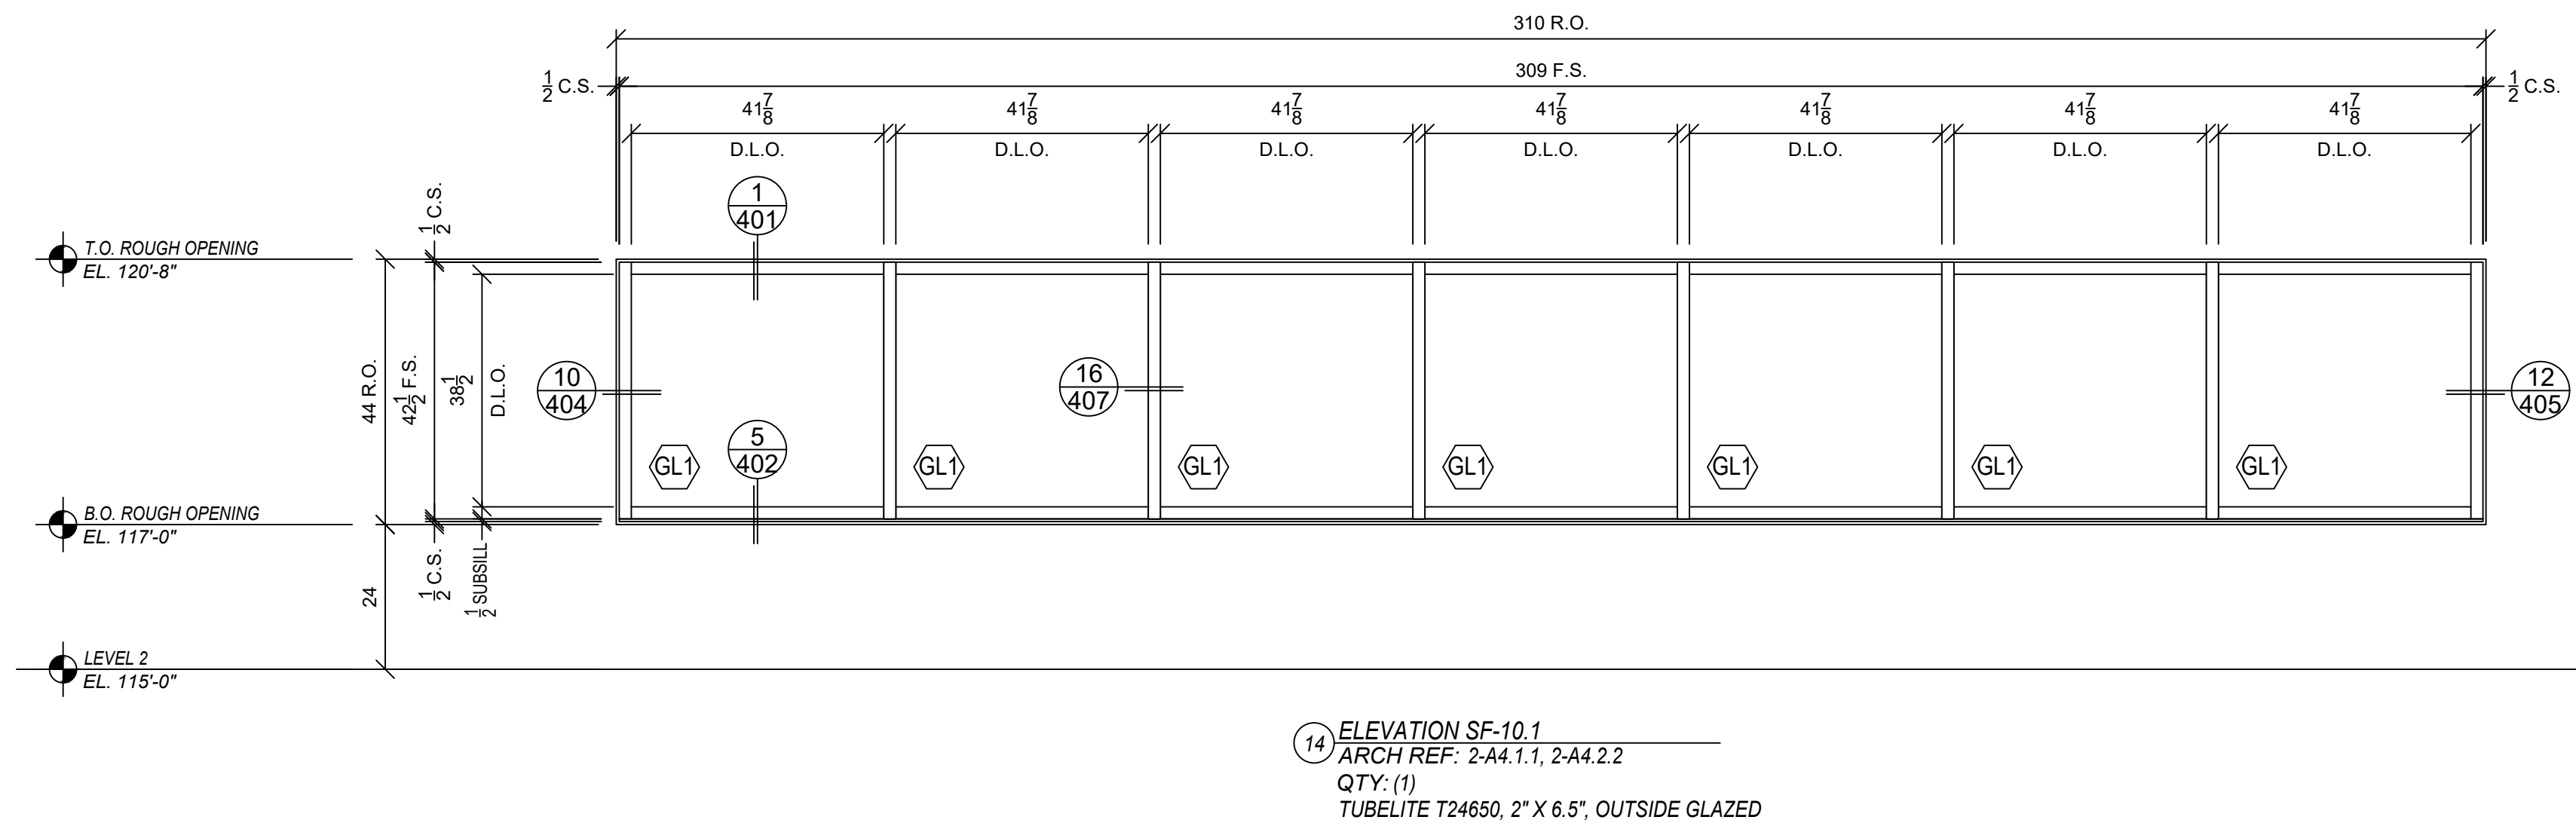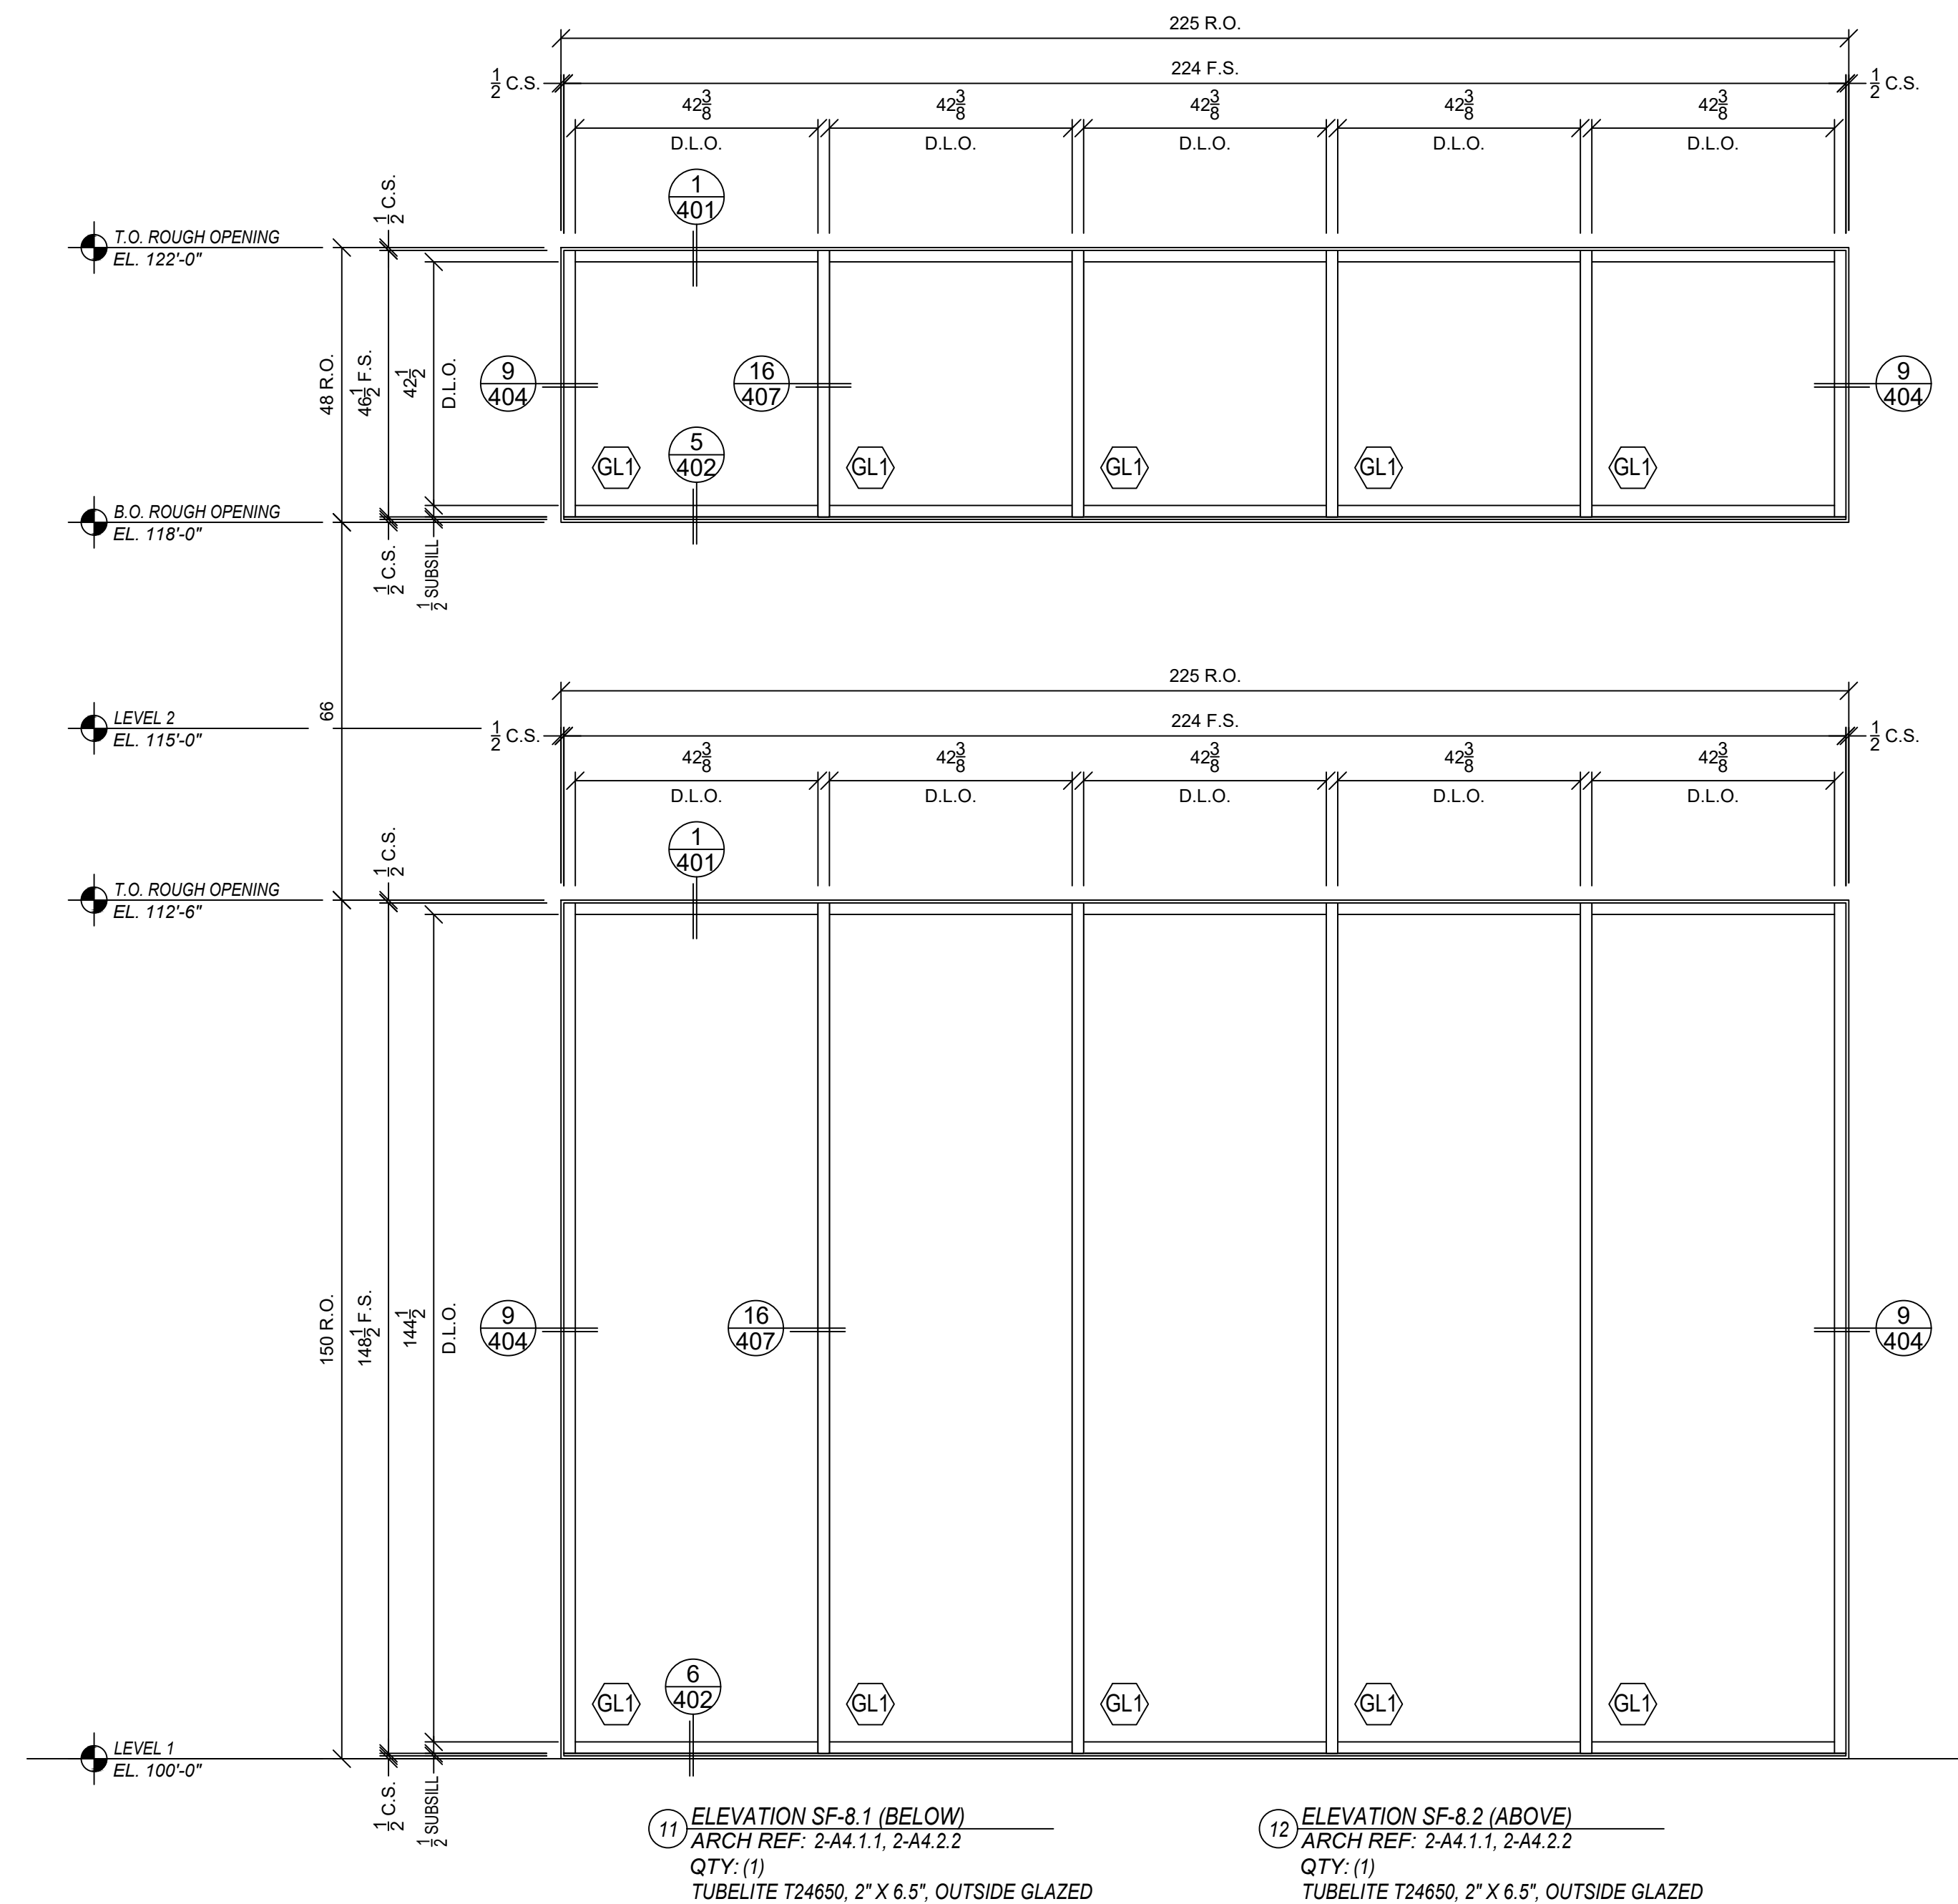
[illegible]

WEST YELLOWSTONE AIRPORT
-
WEST YELLOWSTONE, MT


DATE:	07/22/2023
SCALE:	1/2" = 1'-0"
DRAWN BY:	E.BARILAR
JOB #:	TCL001
SHEET:	

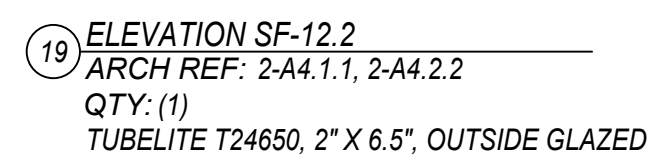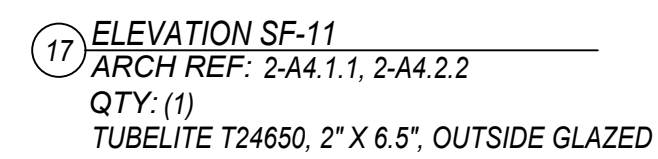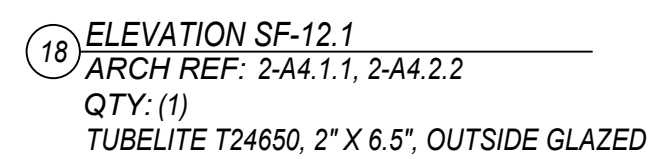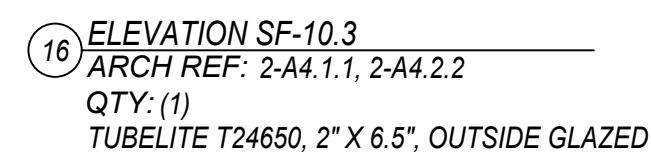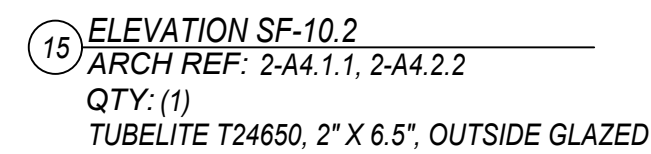


305

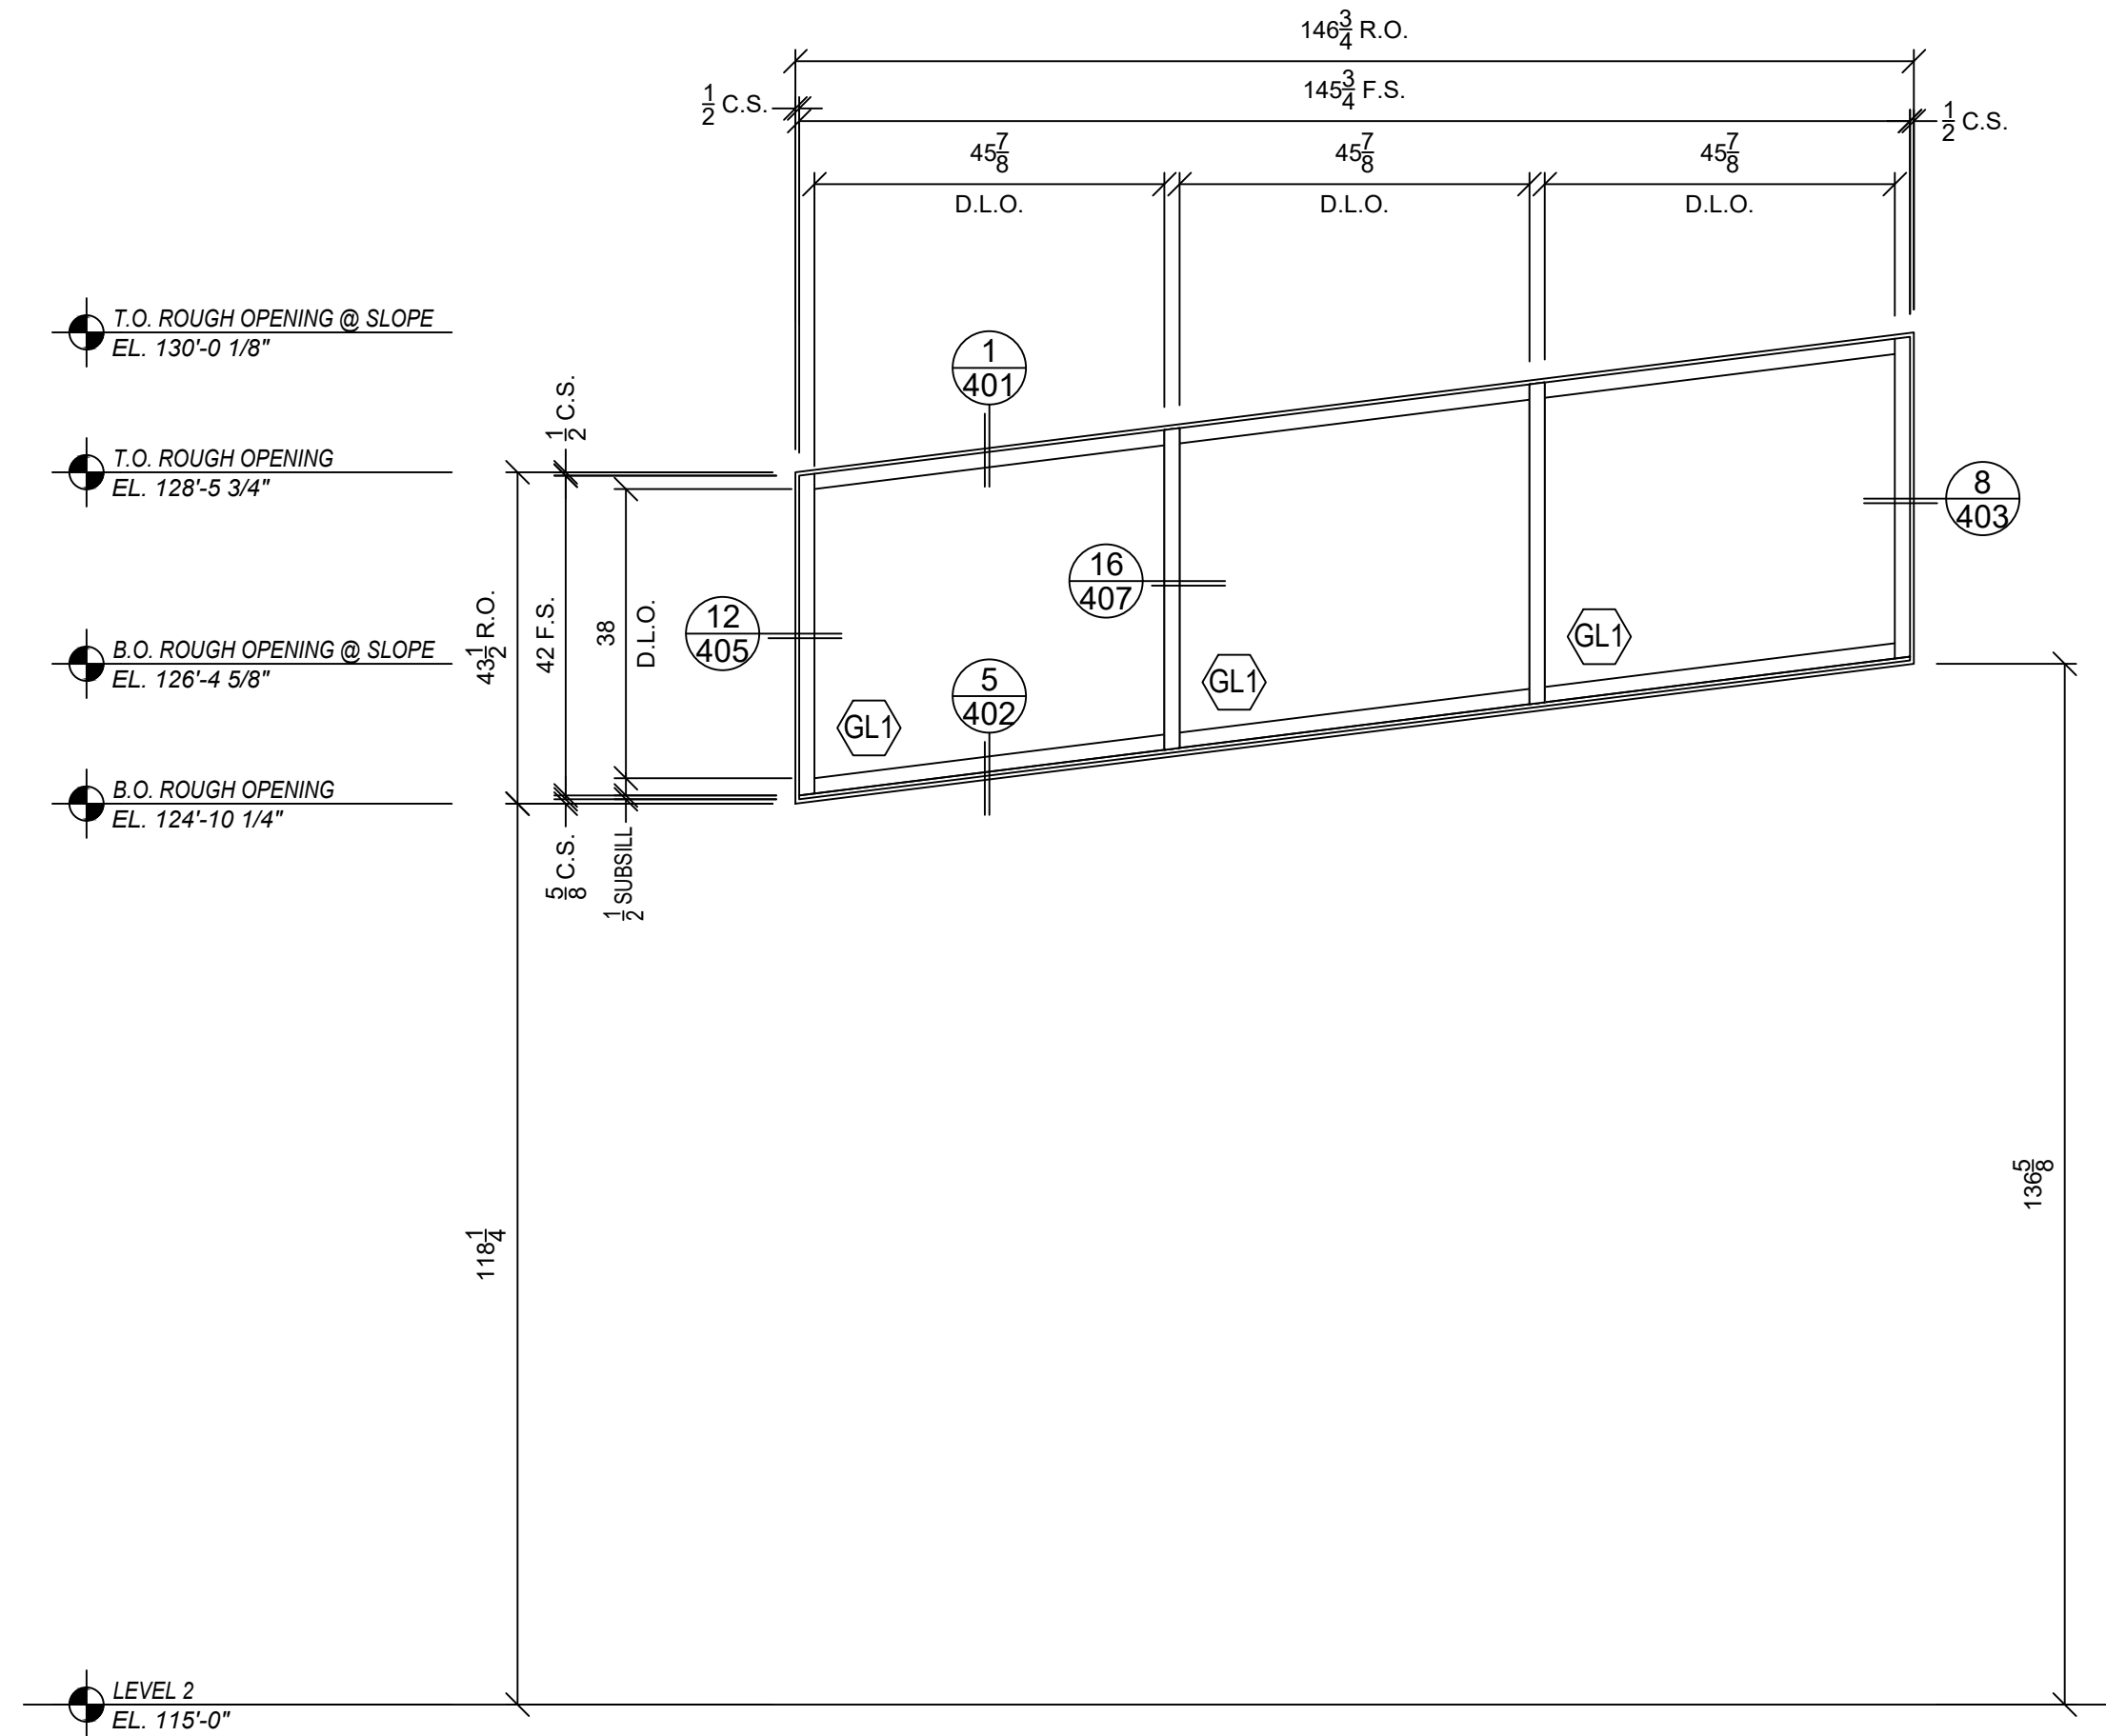


20 ELEVATION SF-12.3
ARCH REF: 2-A4.1.1, 2-A4.2.2
QTY: (1)
TUBELITE T24650, 2" X 6.5", OUTSIDE GLAZED

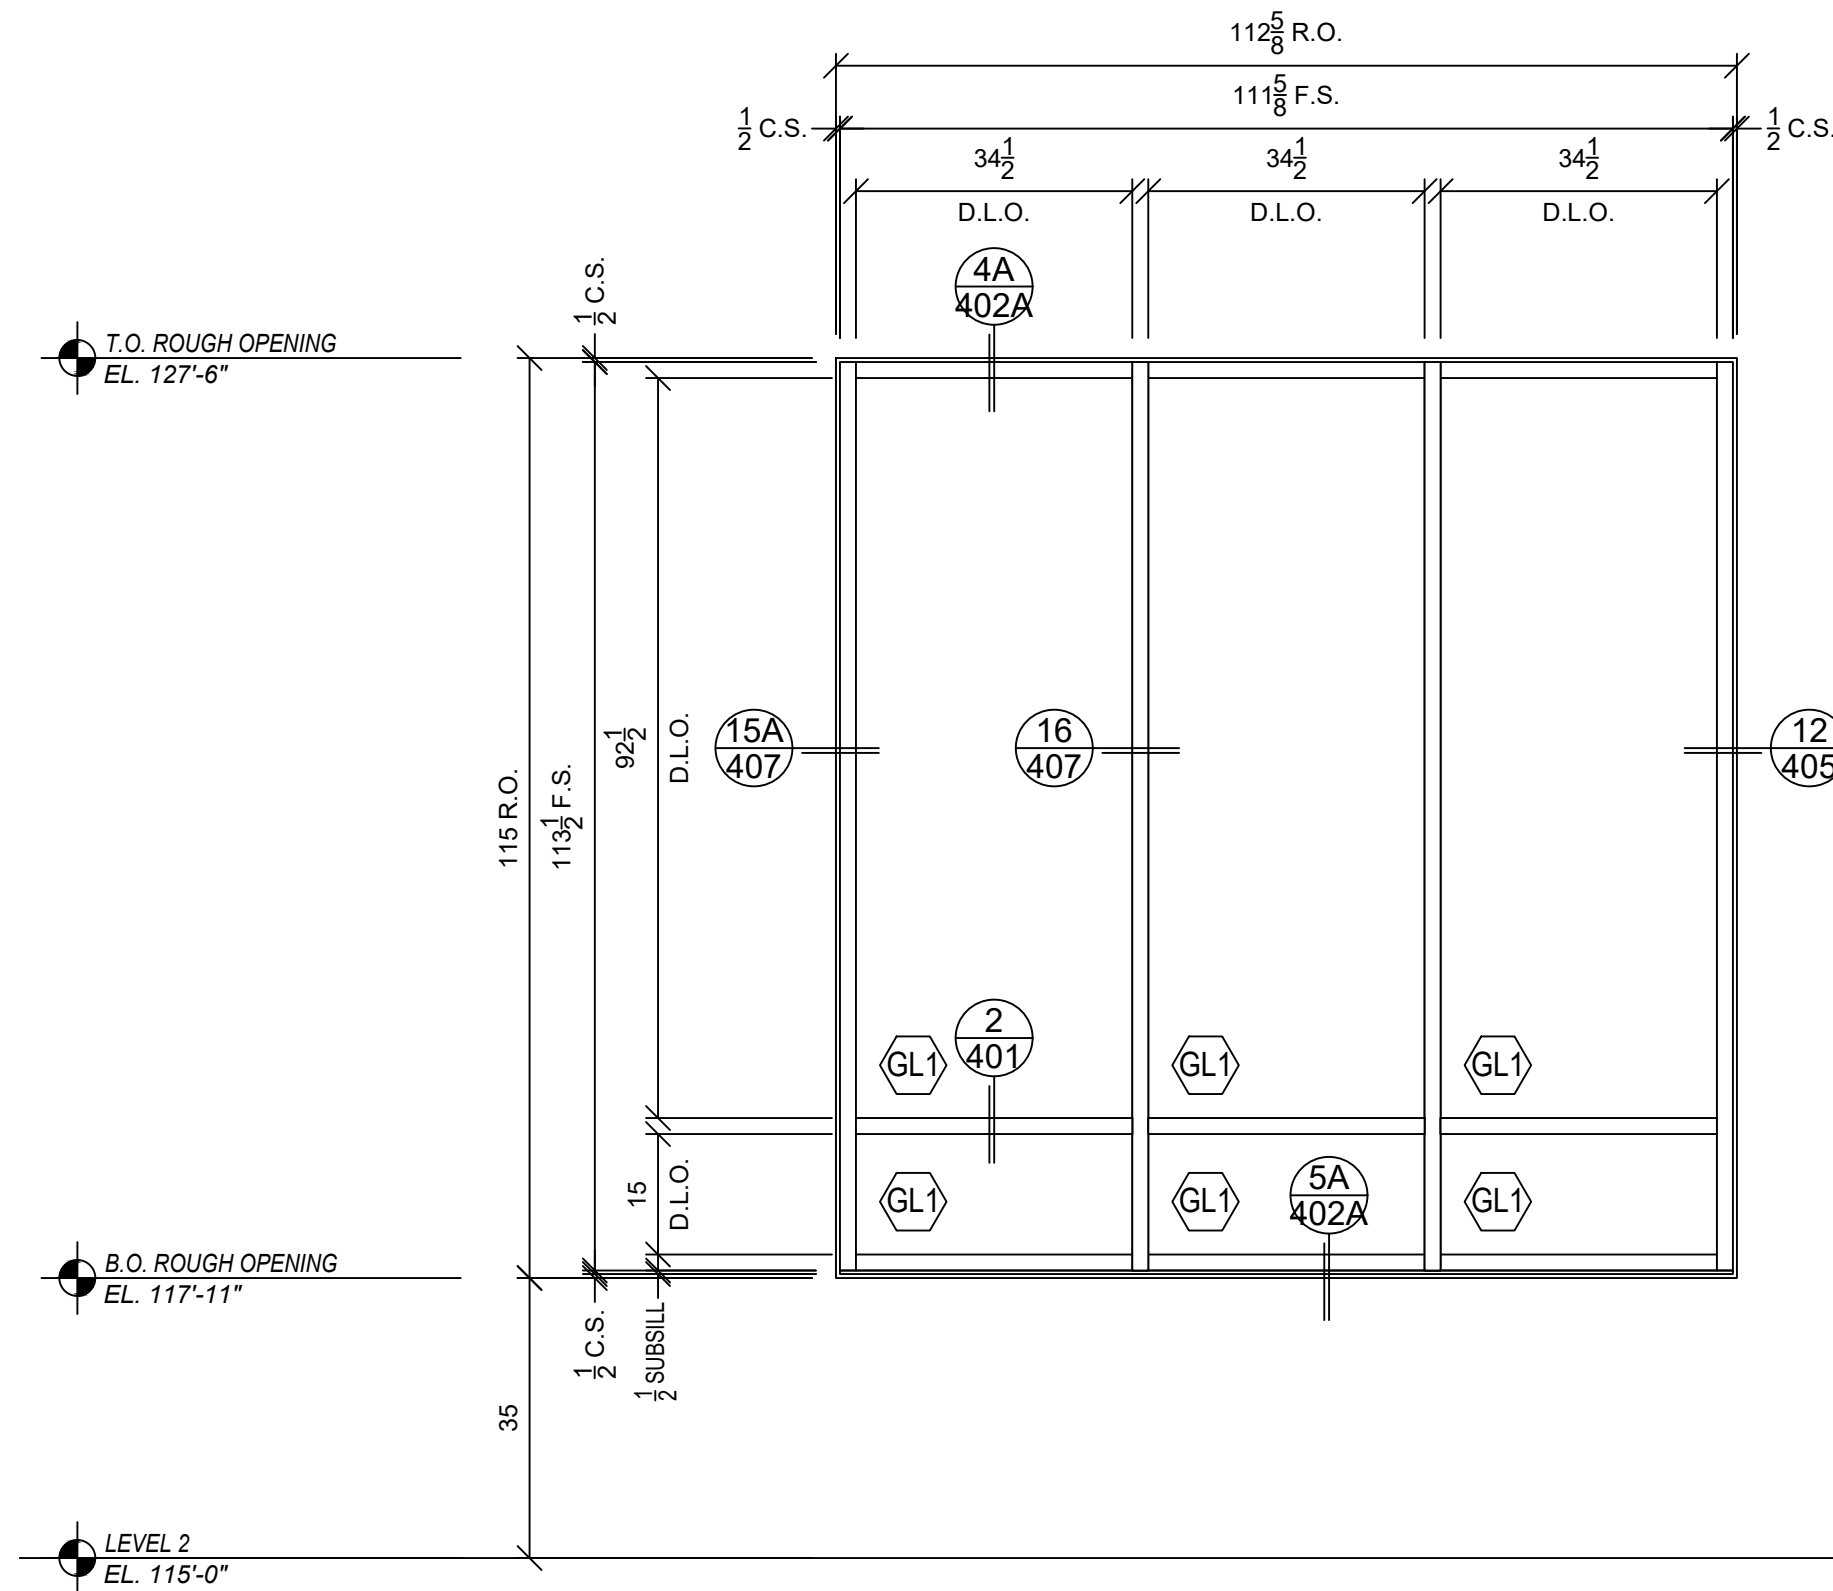

21 ELEVATION SF-13.1
ARCH REF: 2-A4.1.1, 2-A4.2.2
QTY: (1)
TUBELITE T24650, 2" X 6.5", OUTSIDE GLAZED

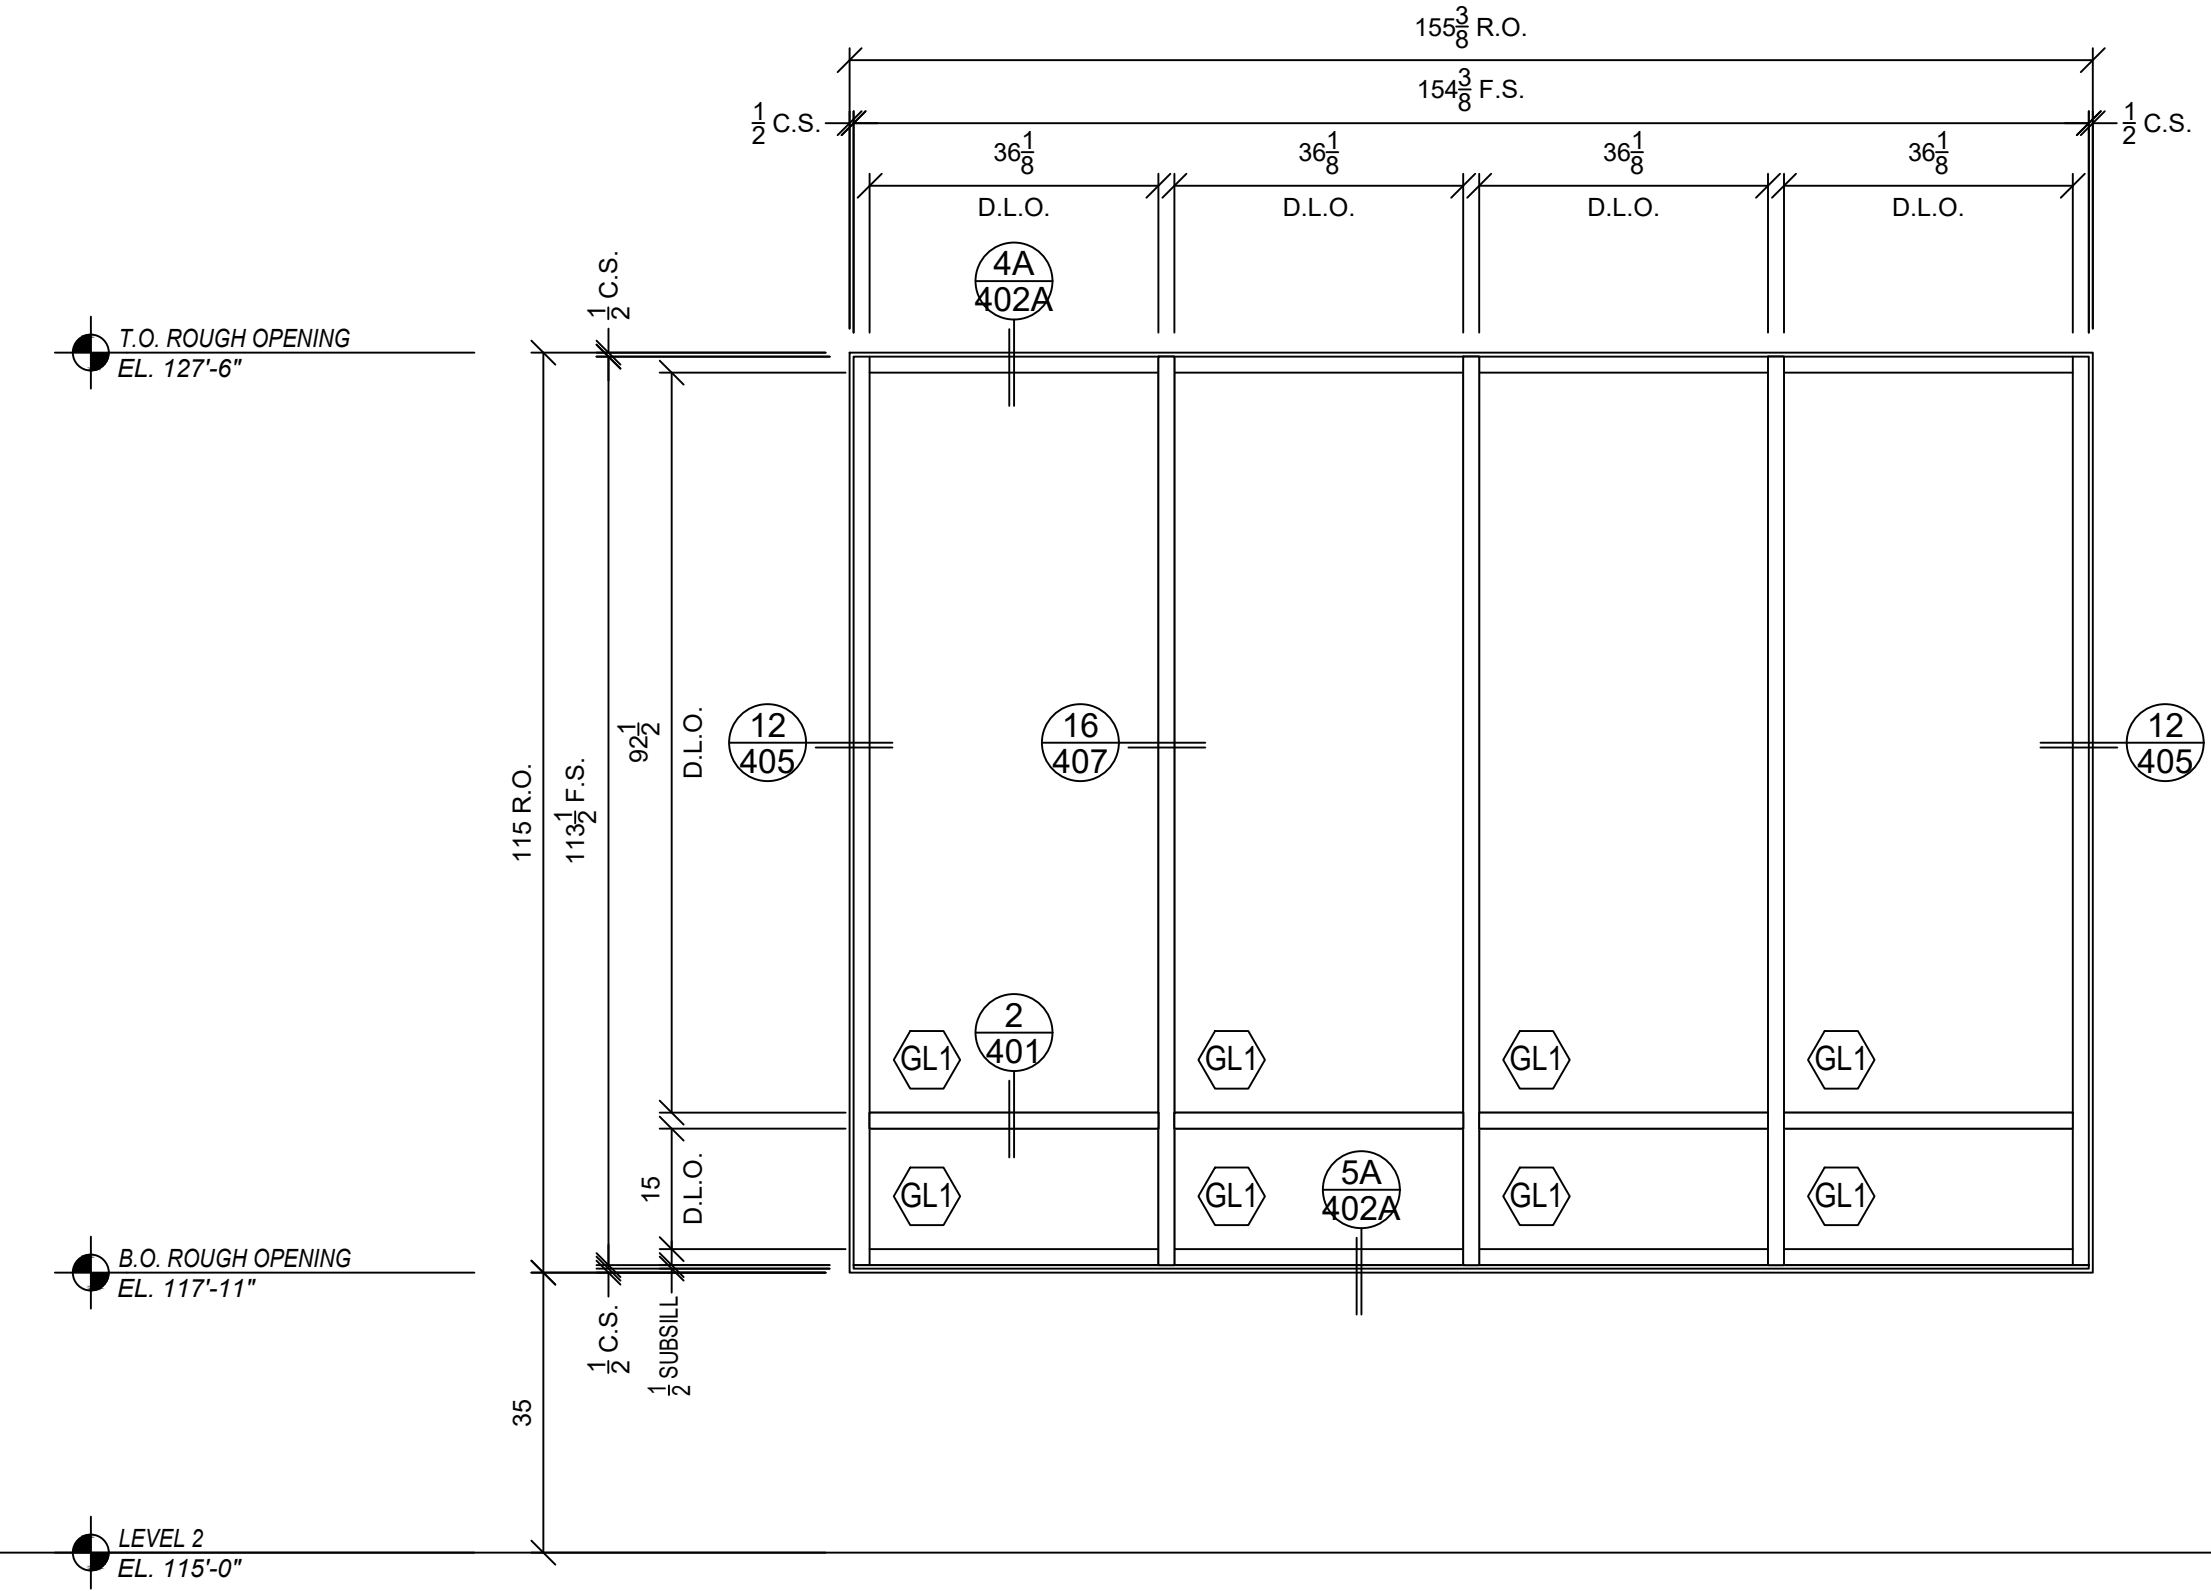

22 ELEVATION SF-13.2
ARCH REF: 2-A4.1.1, 2-A4.2.2
QTY: (1)
TUBELITE T24650, 2" X 6.5", OUTSIDE GLAZED

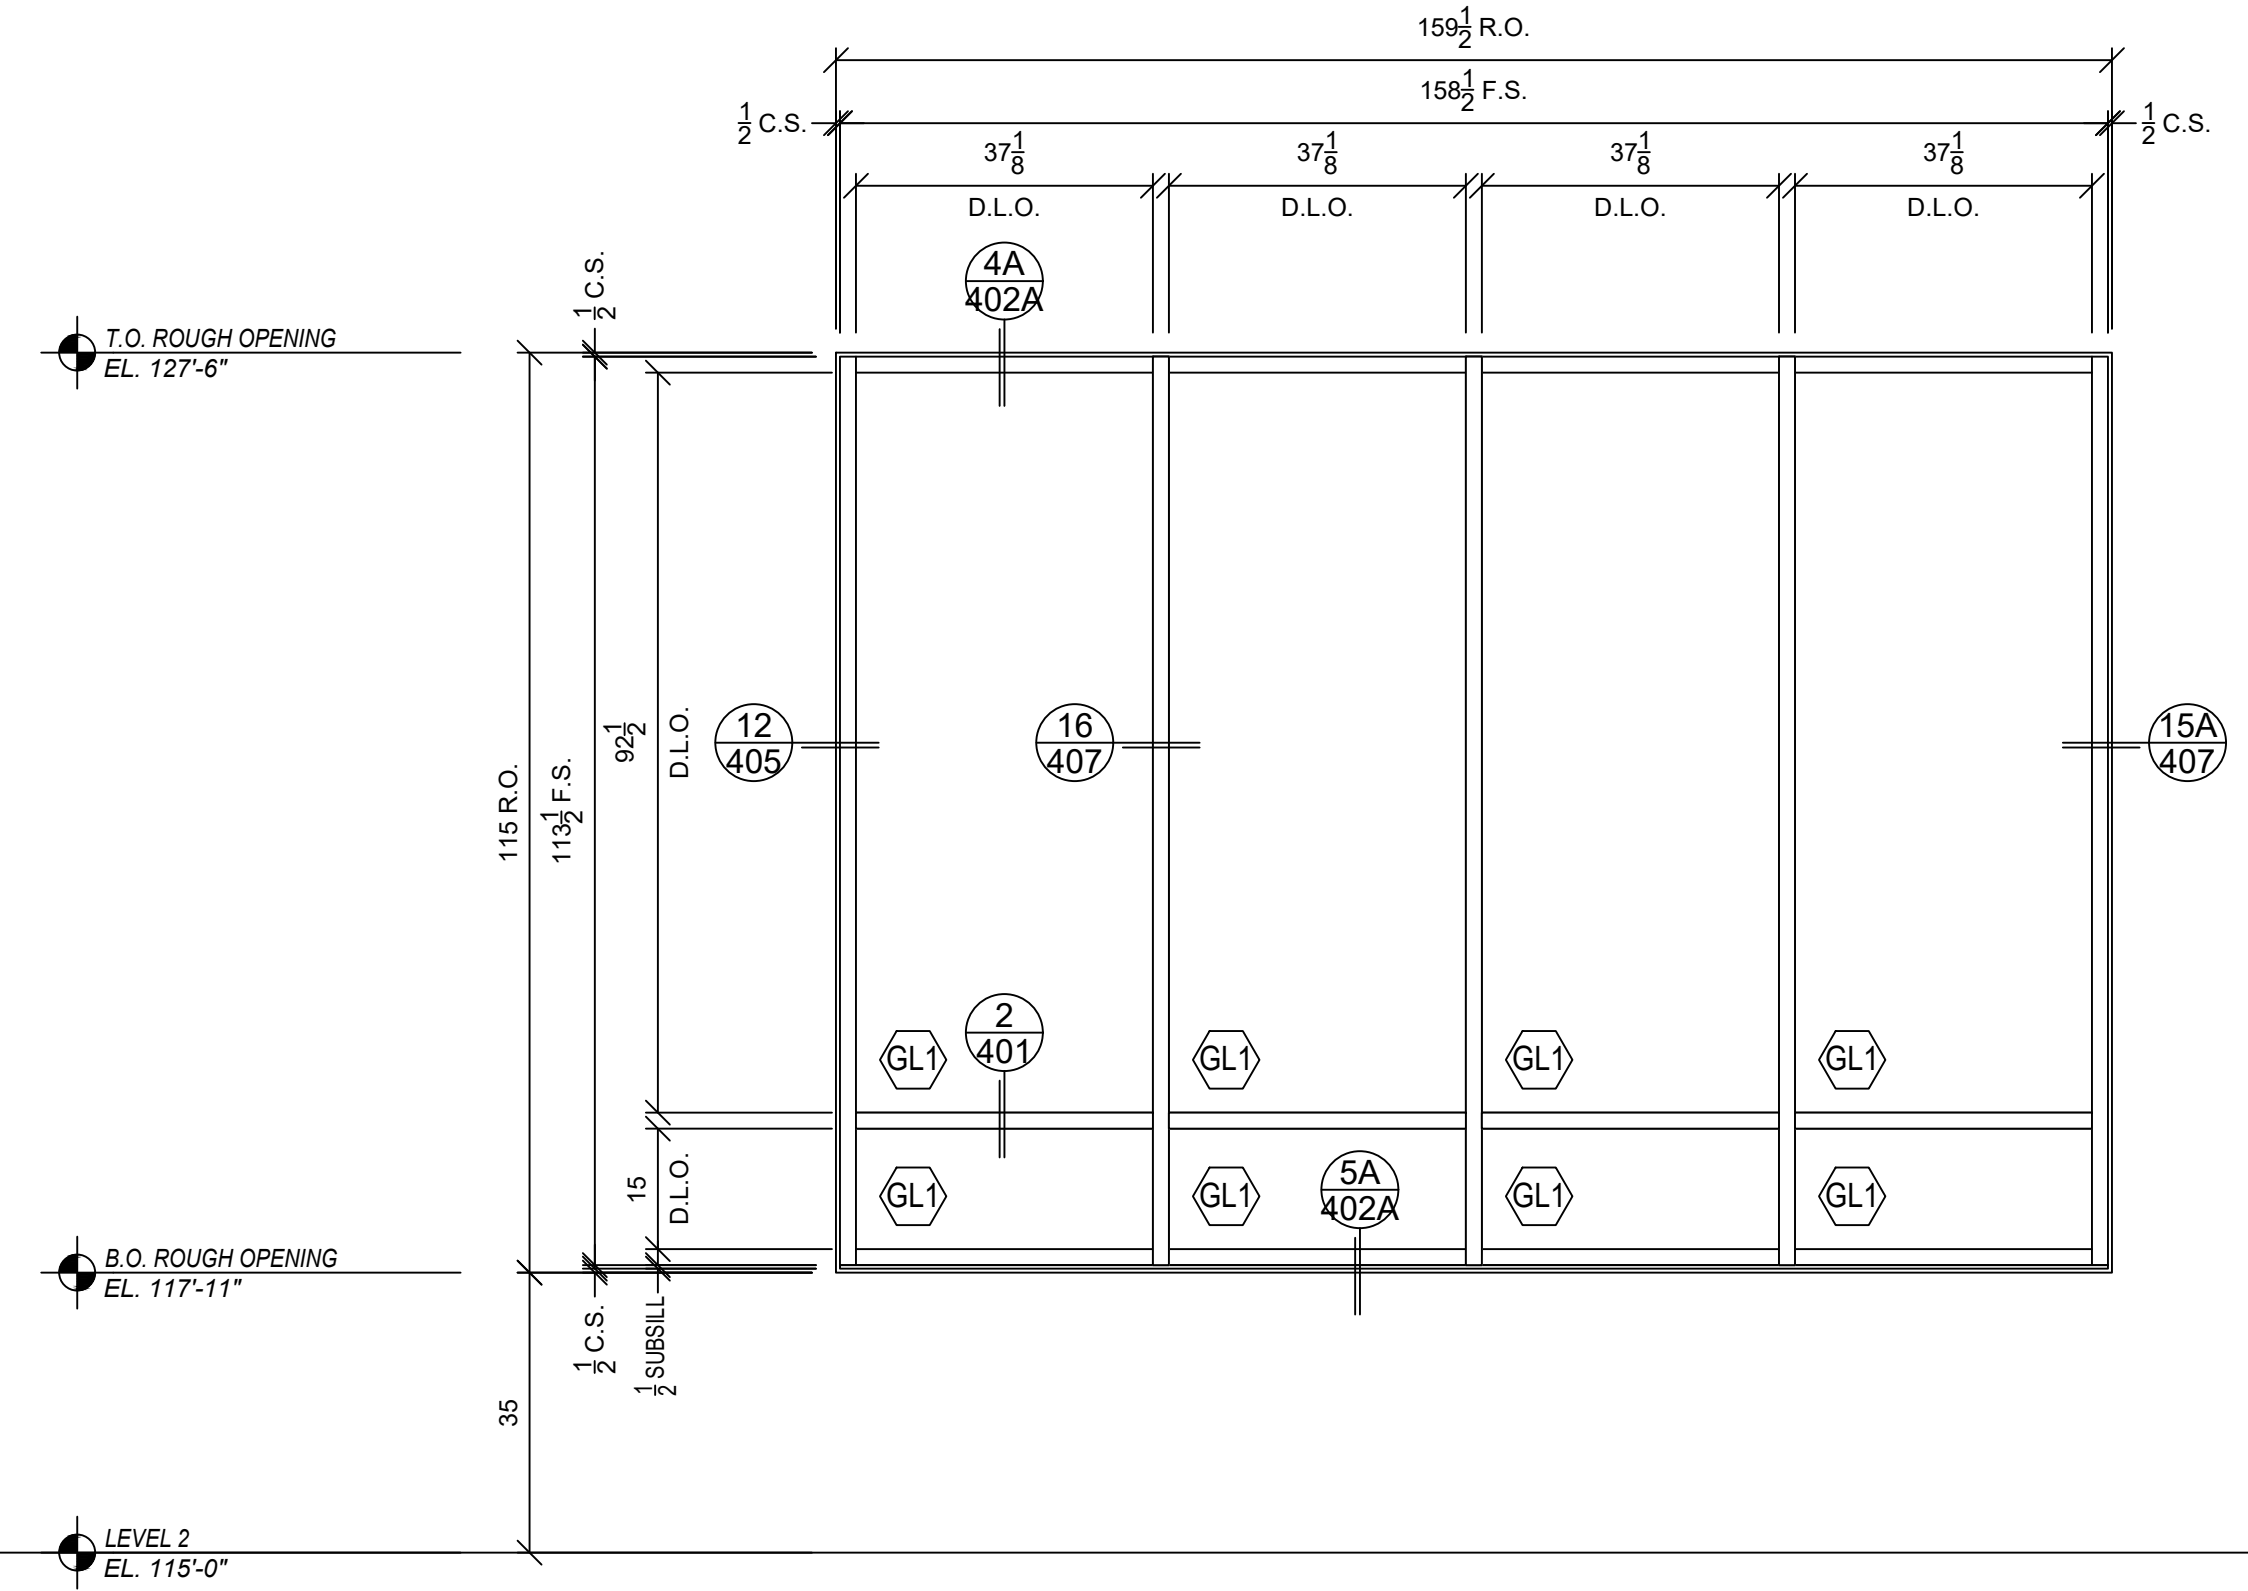

23 ELEVATION SF-13.3
ARCH REF: 2-A4.1.1, 2-A4.2.2
QTY: (1)
TUBELITE T24650, 2" X 6.5", OUTSIDE GLAZED

WEST YELLOWSTONE AIRPORT

WEST YELLOWSTONE, MT


DATE	REVISIONS
DATE	REVISIONS

#						

DATE:	07/22/2023
SCALE:	1/2" = 1'-0"
DRAWN BY:	E.BARILAR
JOB #:	TCL001

SHEET:


306

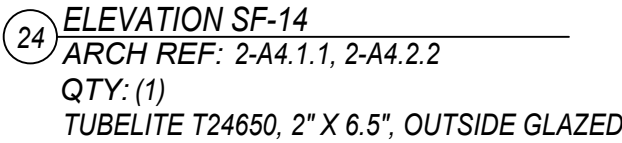


WEST YELLOWSTONE, MT

SHEET:

307

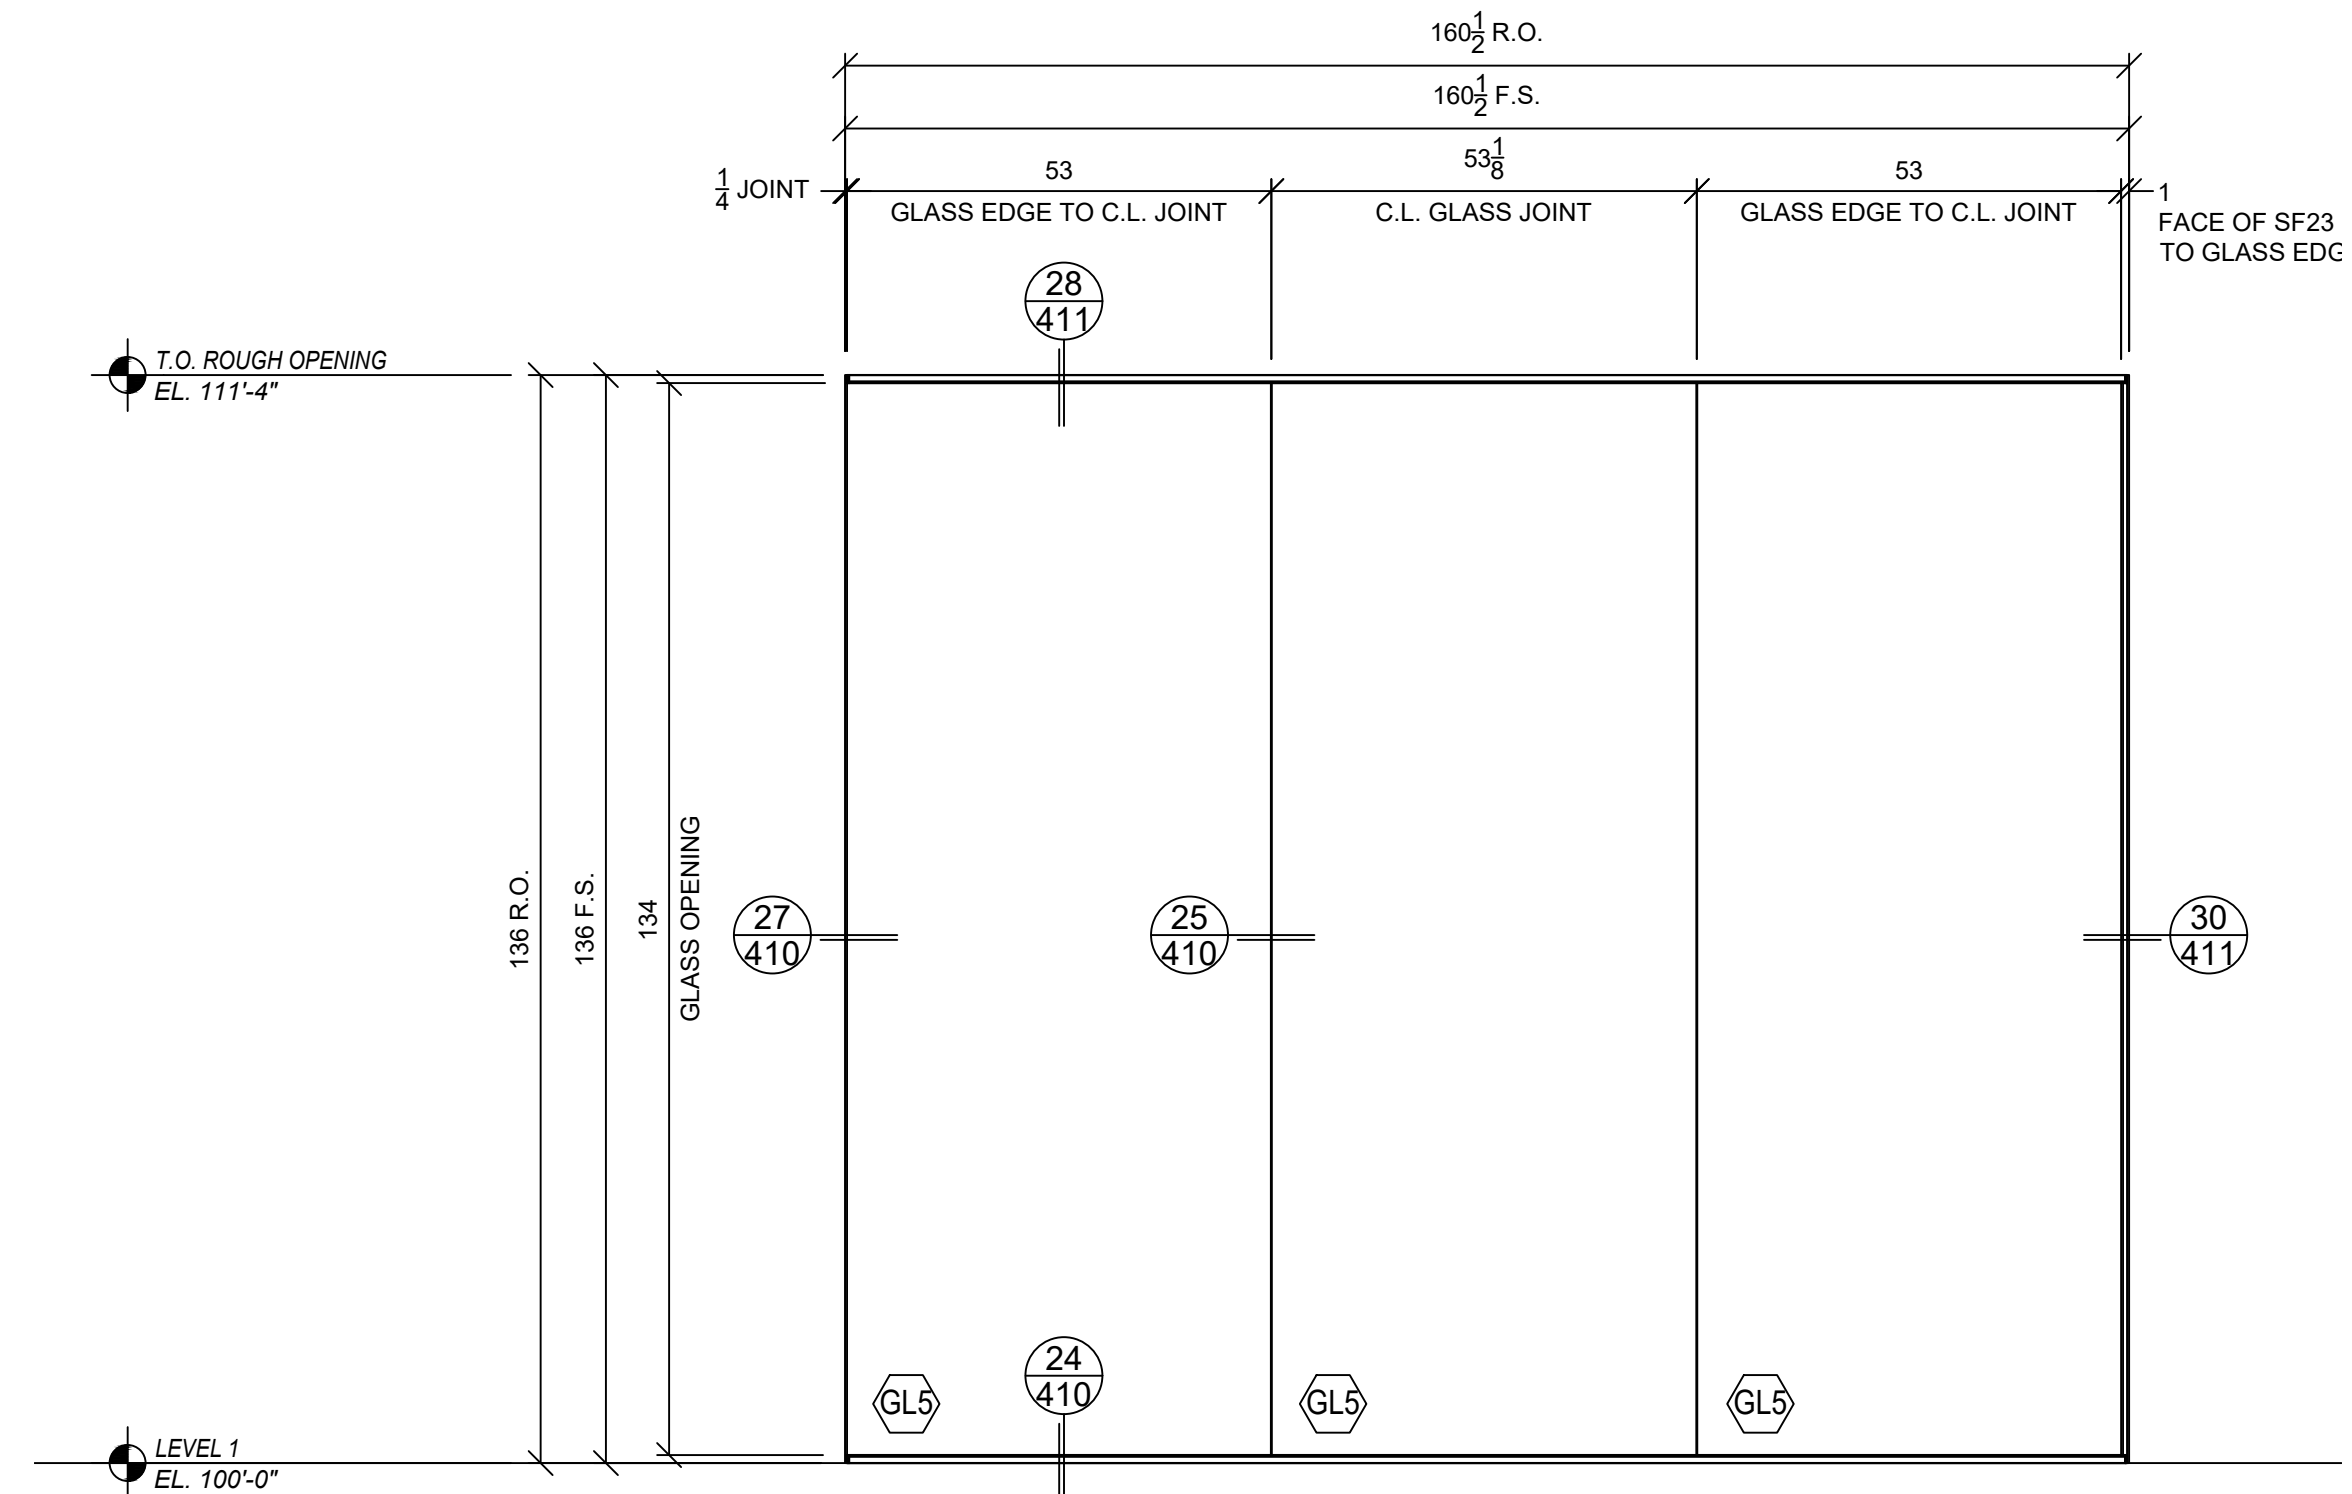


26 ELEVATION SF-22
ARCH REF: 17/2-A4.2.2
QTY: (1)
1" X 1" GLAZING CHANNEL

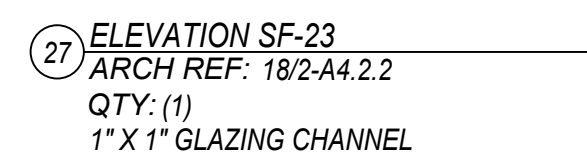


DATE:	07/22/2023
SCALE:	1/2" = 1'-0"
DRAWN BY:	E.BARILAR
JOB #:	TCL001
SHEET:	

308

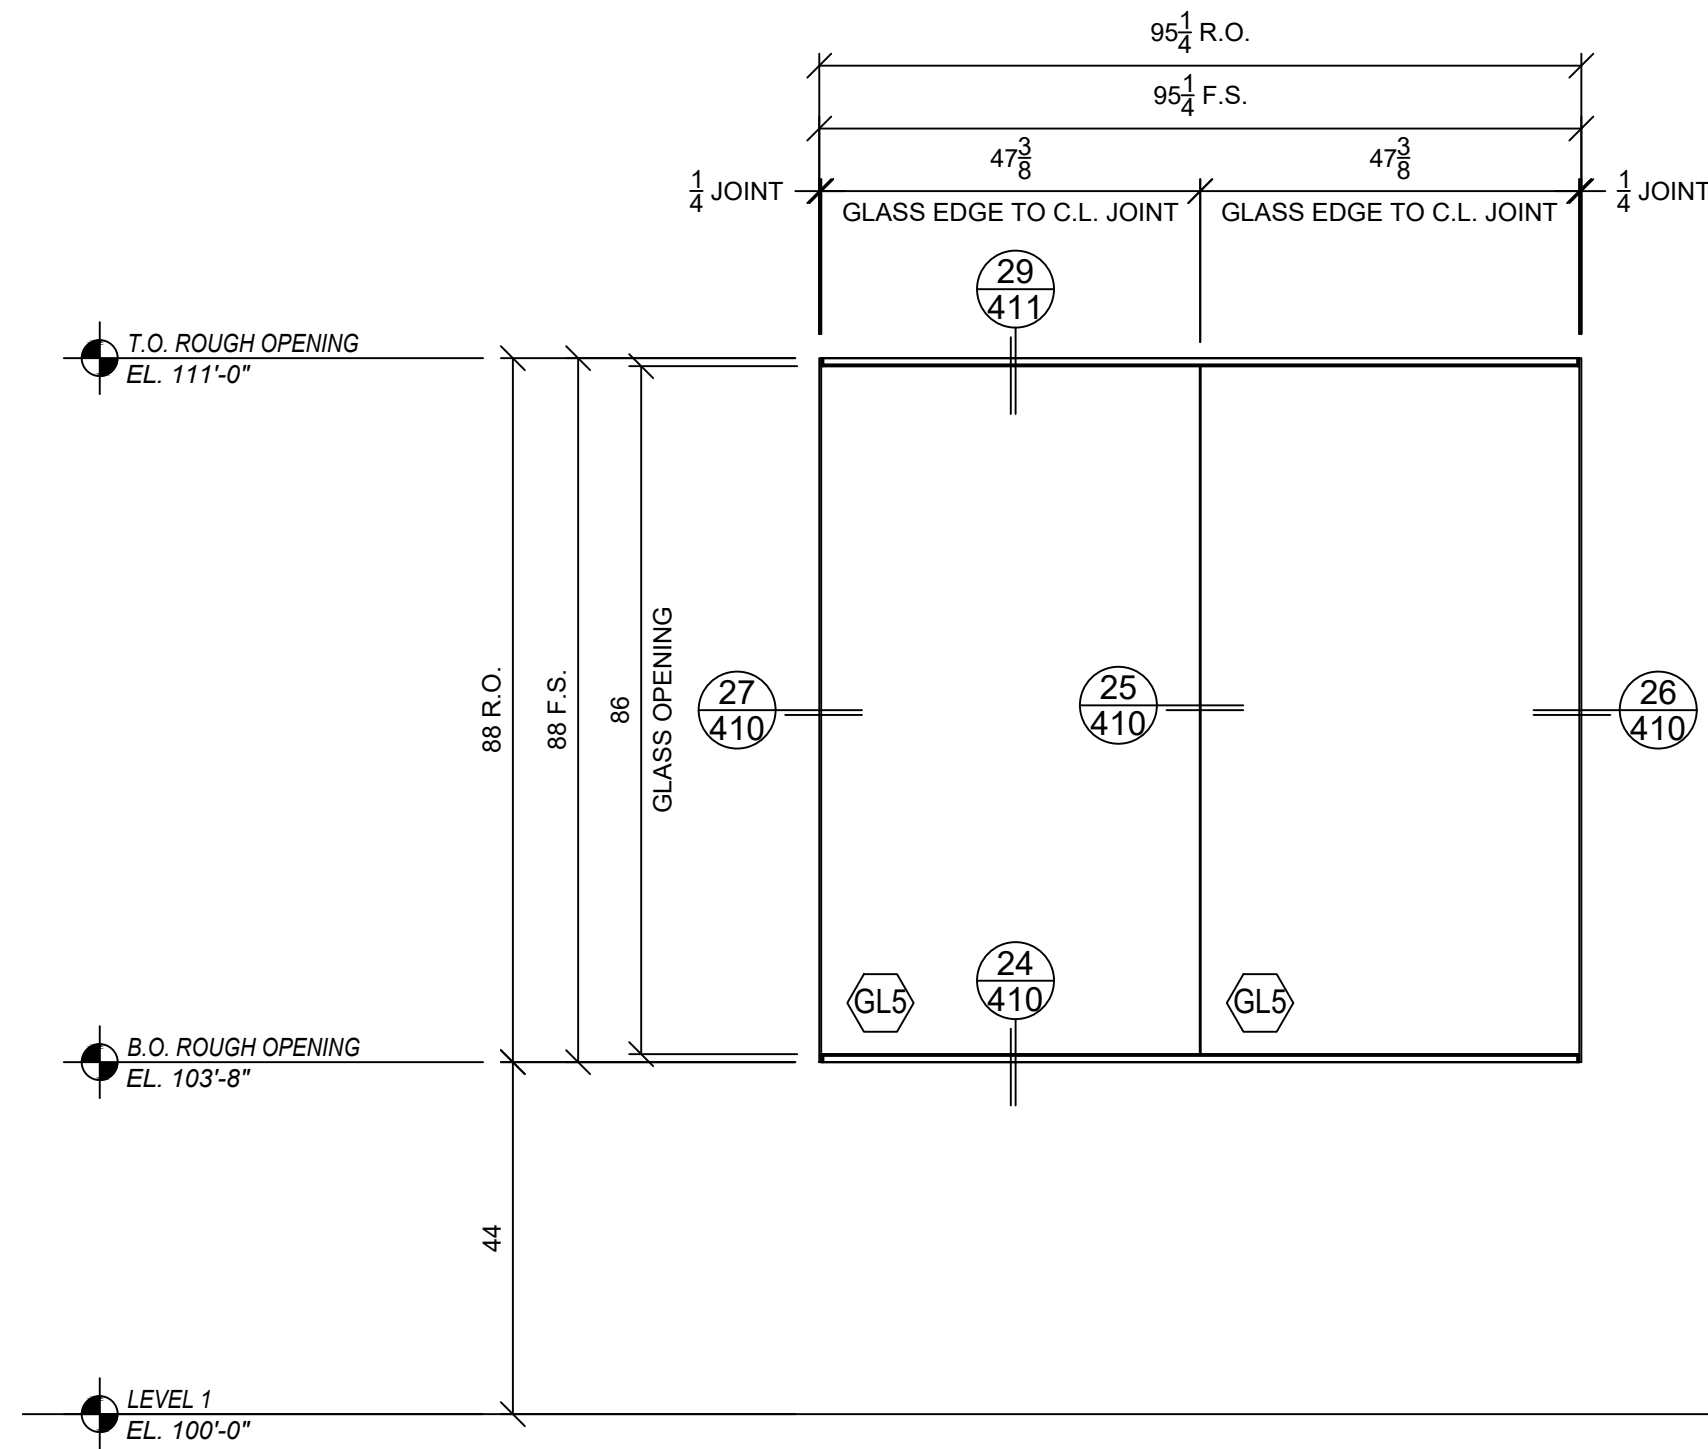

28 ELEVATION SF-24
ARCH REF: 19/2-A4.2.2
QTY: (1)
1" X 1" GLAZING CHANNEL

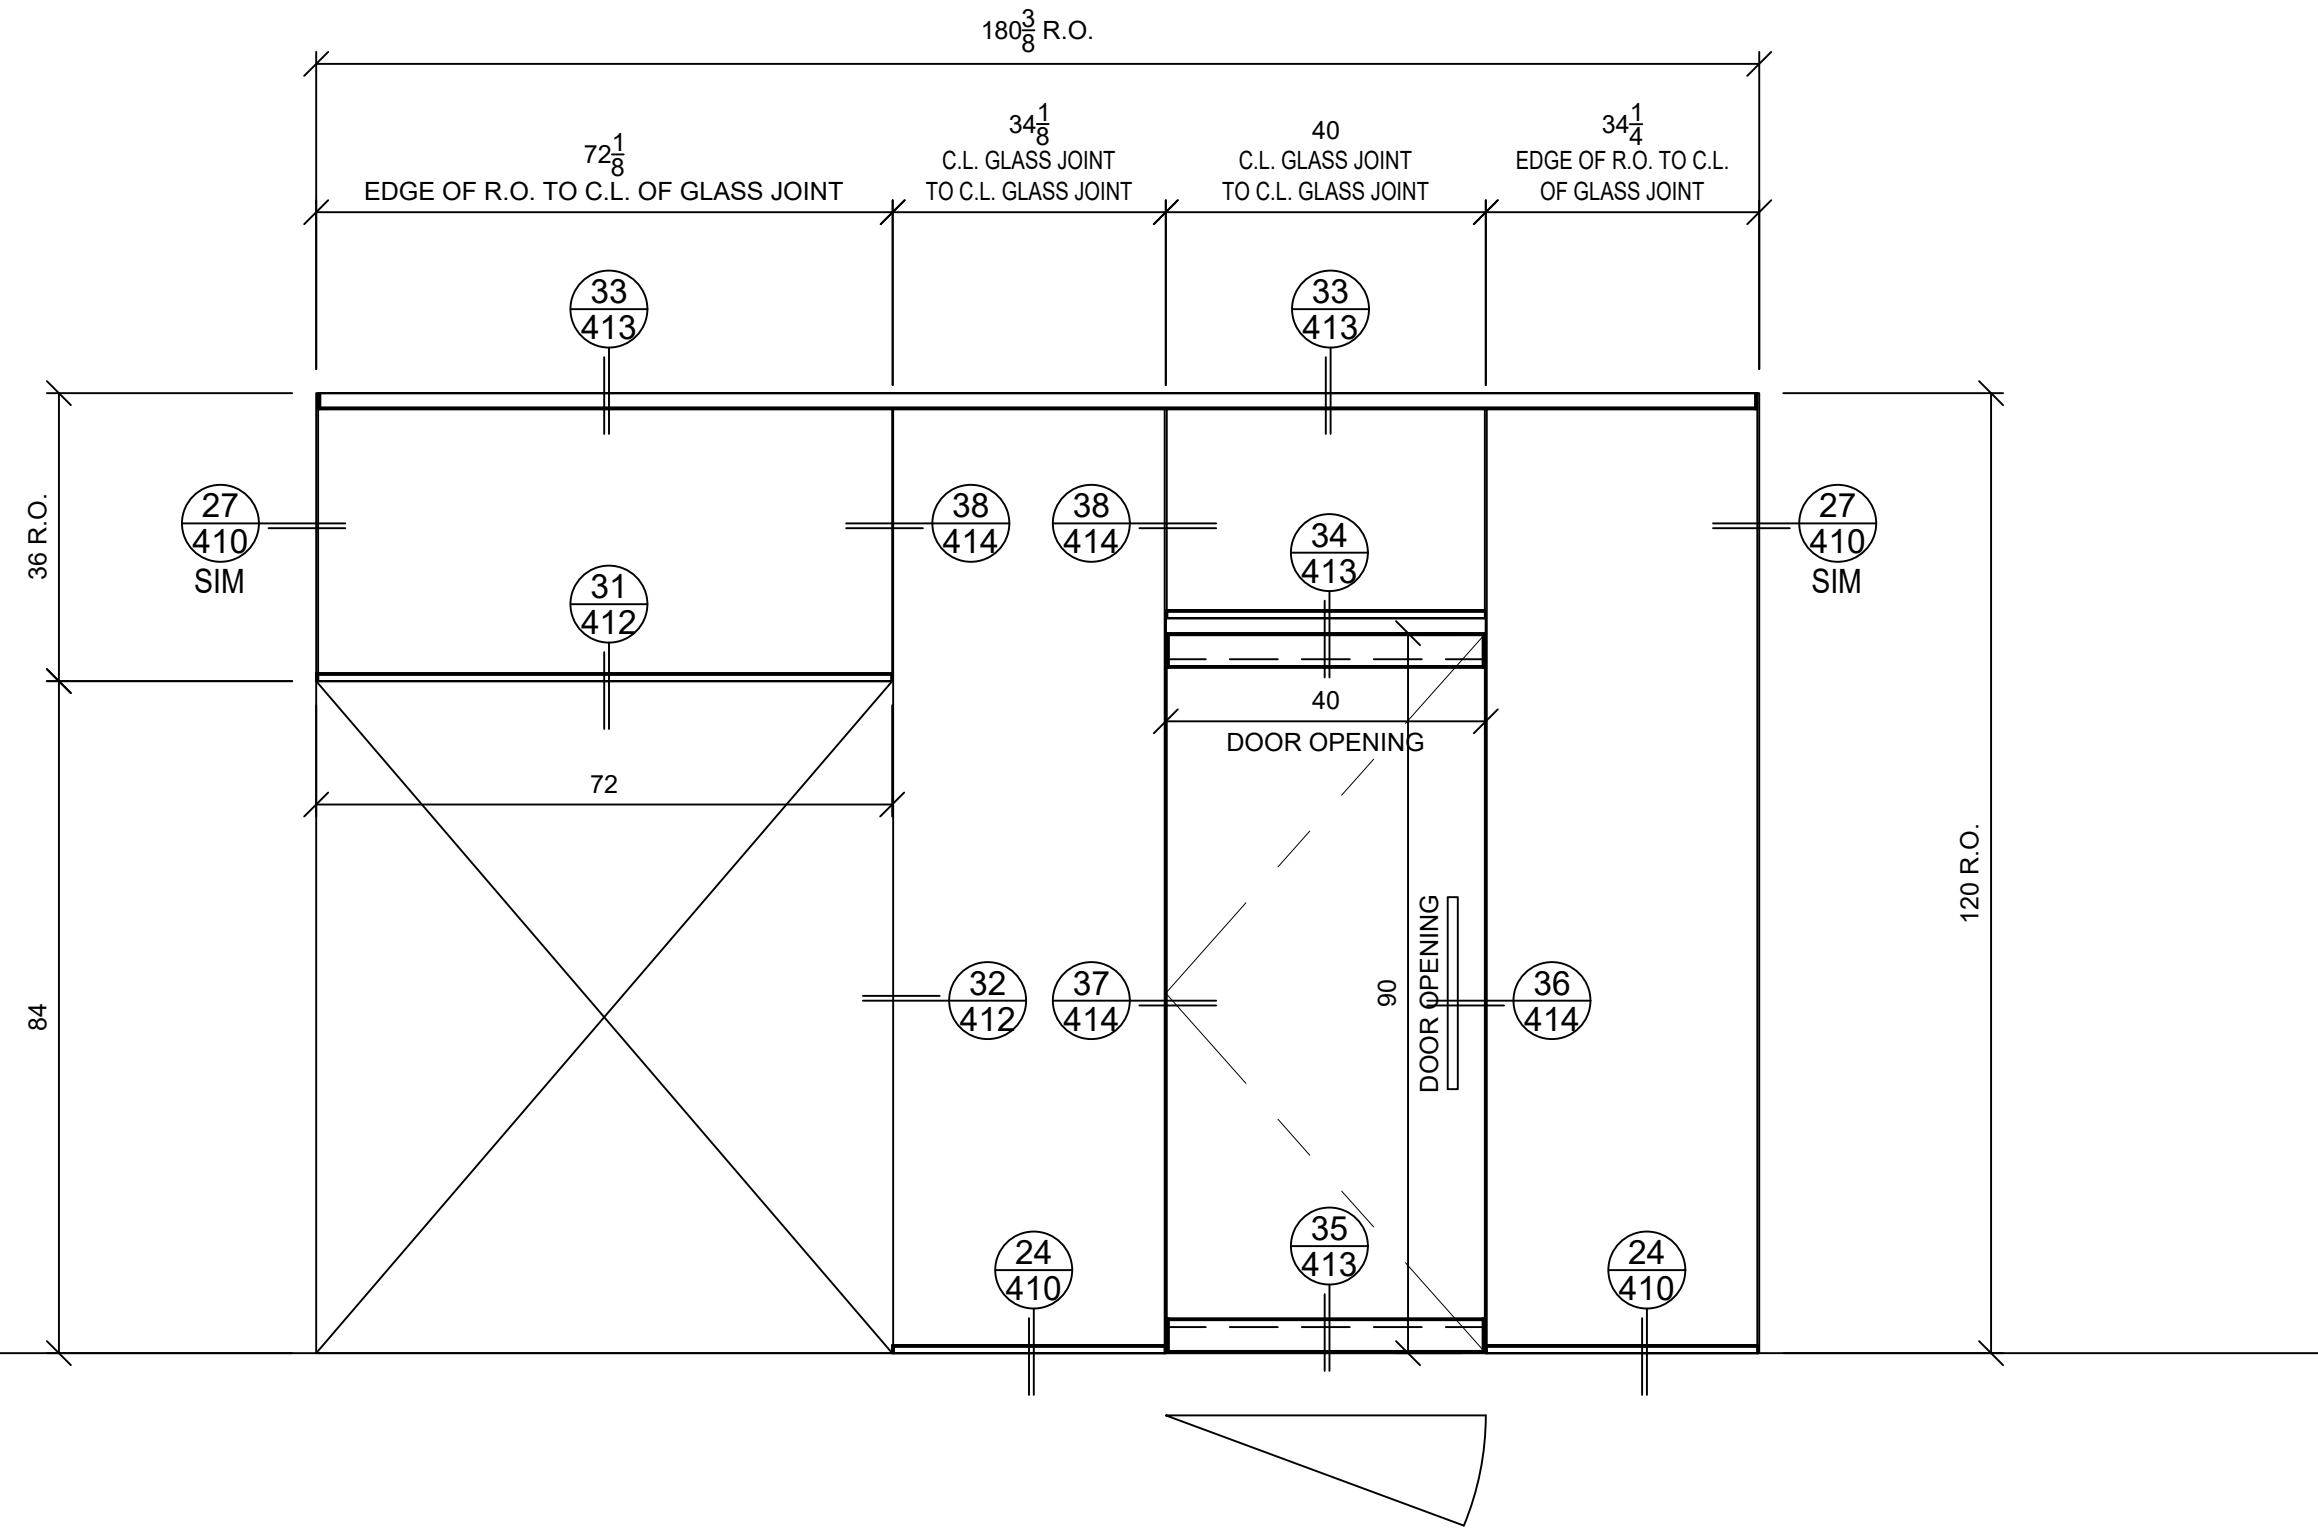

29 ELEVATION SF-25
ARCH REF: 20/2-A4.2.2
QTY: (1)
1" X 1" GLAZING CHANNEL





DATE	REVISIONS
DATE	REVISIONS

#

WEST YELLOWSTONE AIRPORT
-
WEST YELLOWSTONE, MT

DATE:	07/22/2023
SCALE:	1/2" = 1'-0"
DRAWN BY:	E.BARILAR
JOB #:	TCL001



SHEET:

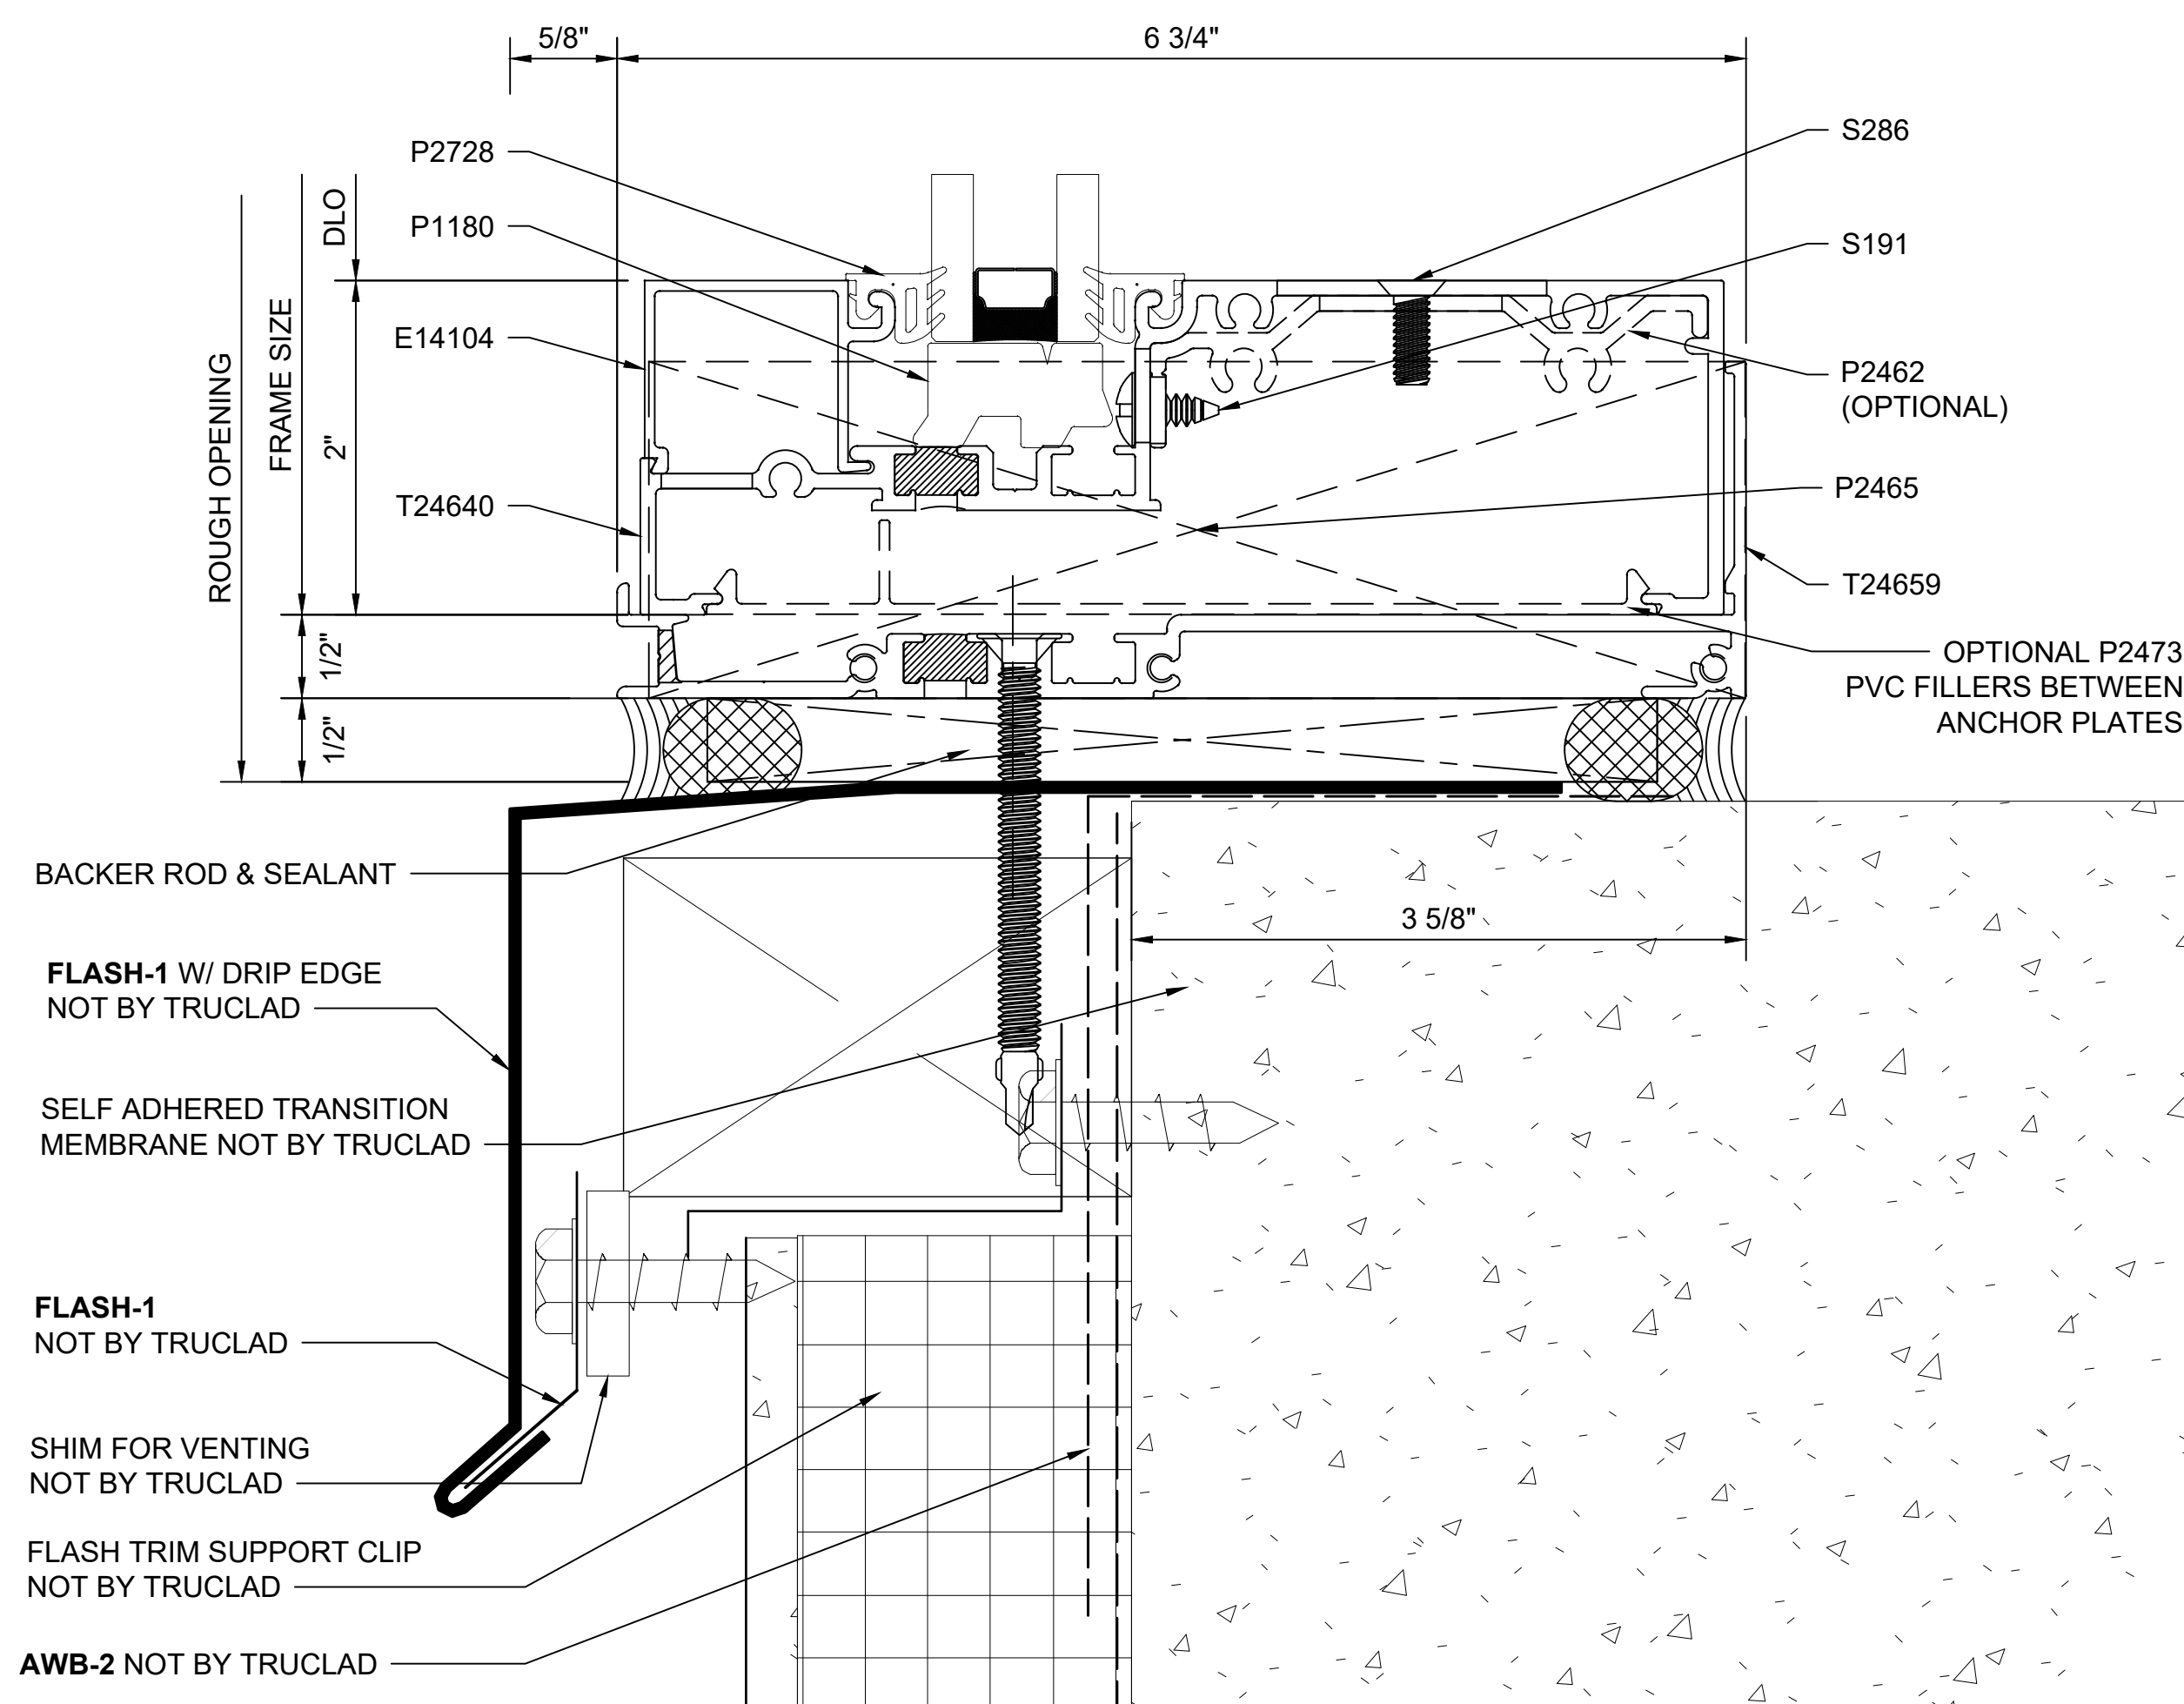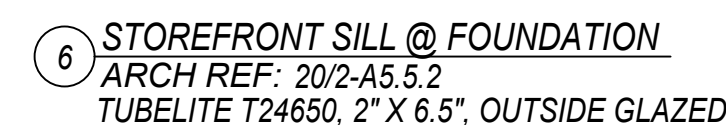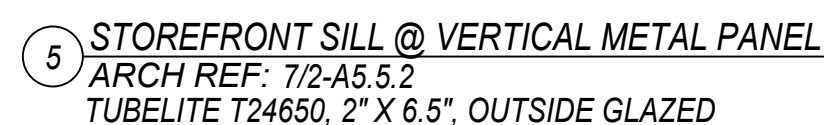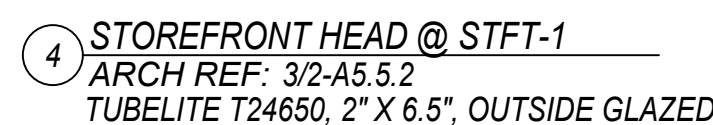[illegible]

WEST YELLOWSTONE AIRPORT
-
WEST YELLOWSTONE, MT

DATE:	07/22/2023
SCALE:	1:1
DRAWN BY:	E.BARILAR
JOB #:	TCL001
SHEET:	

402

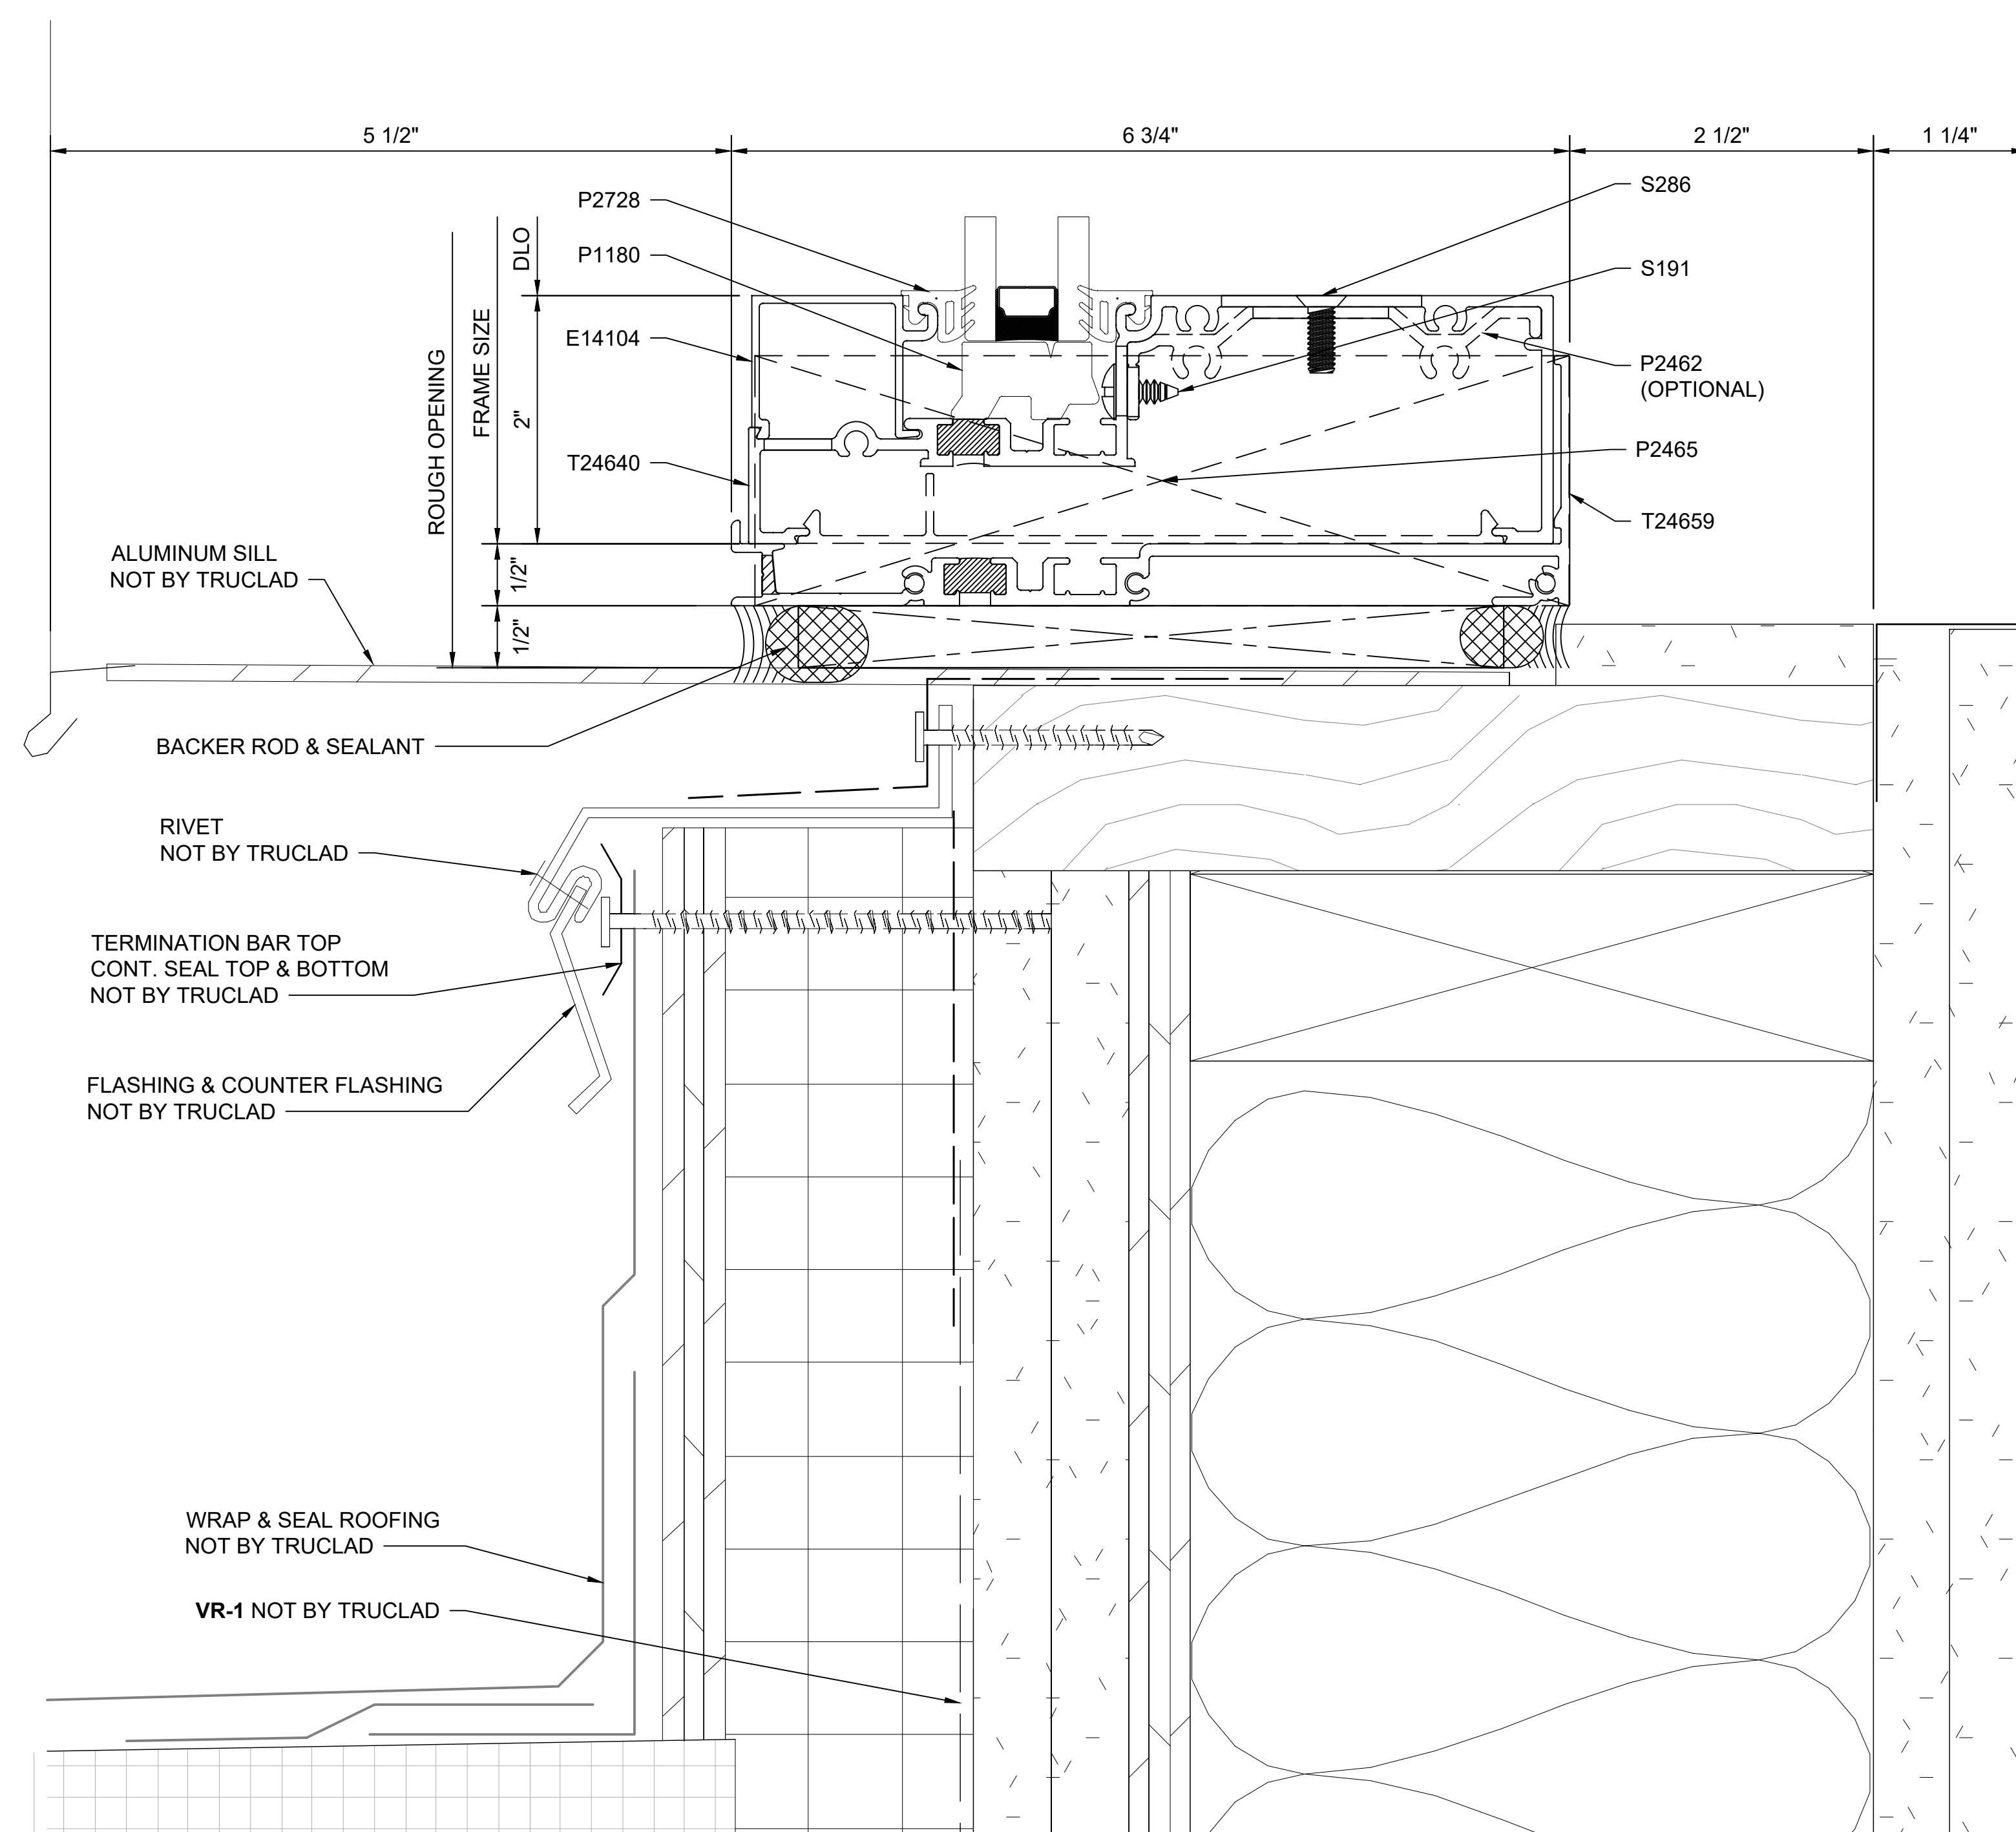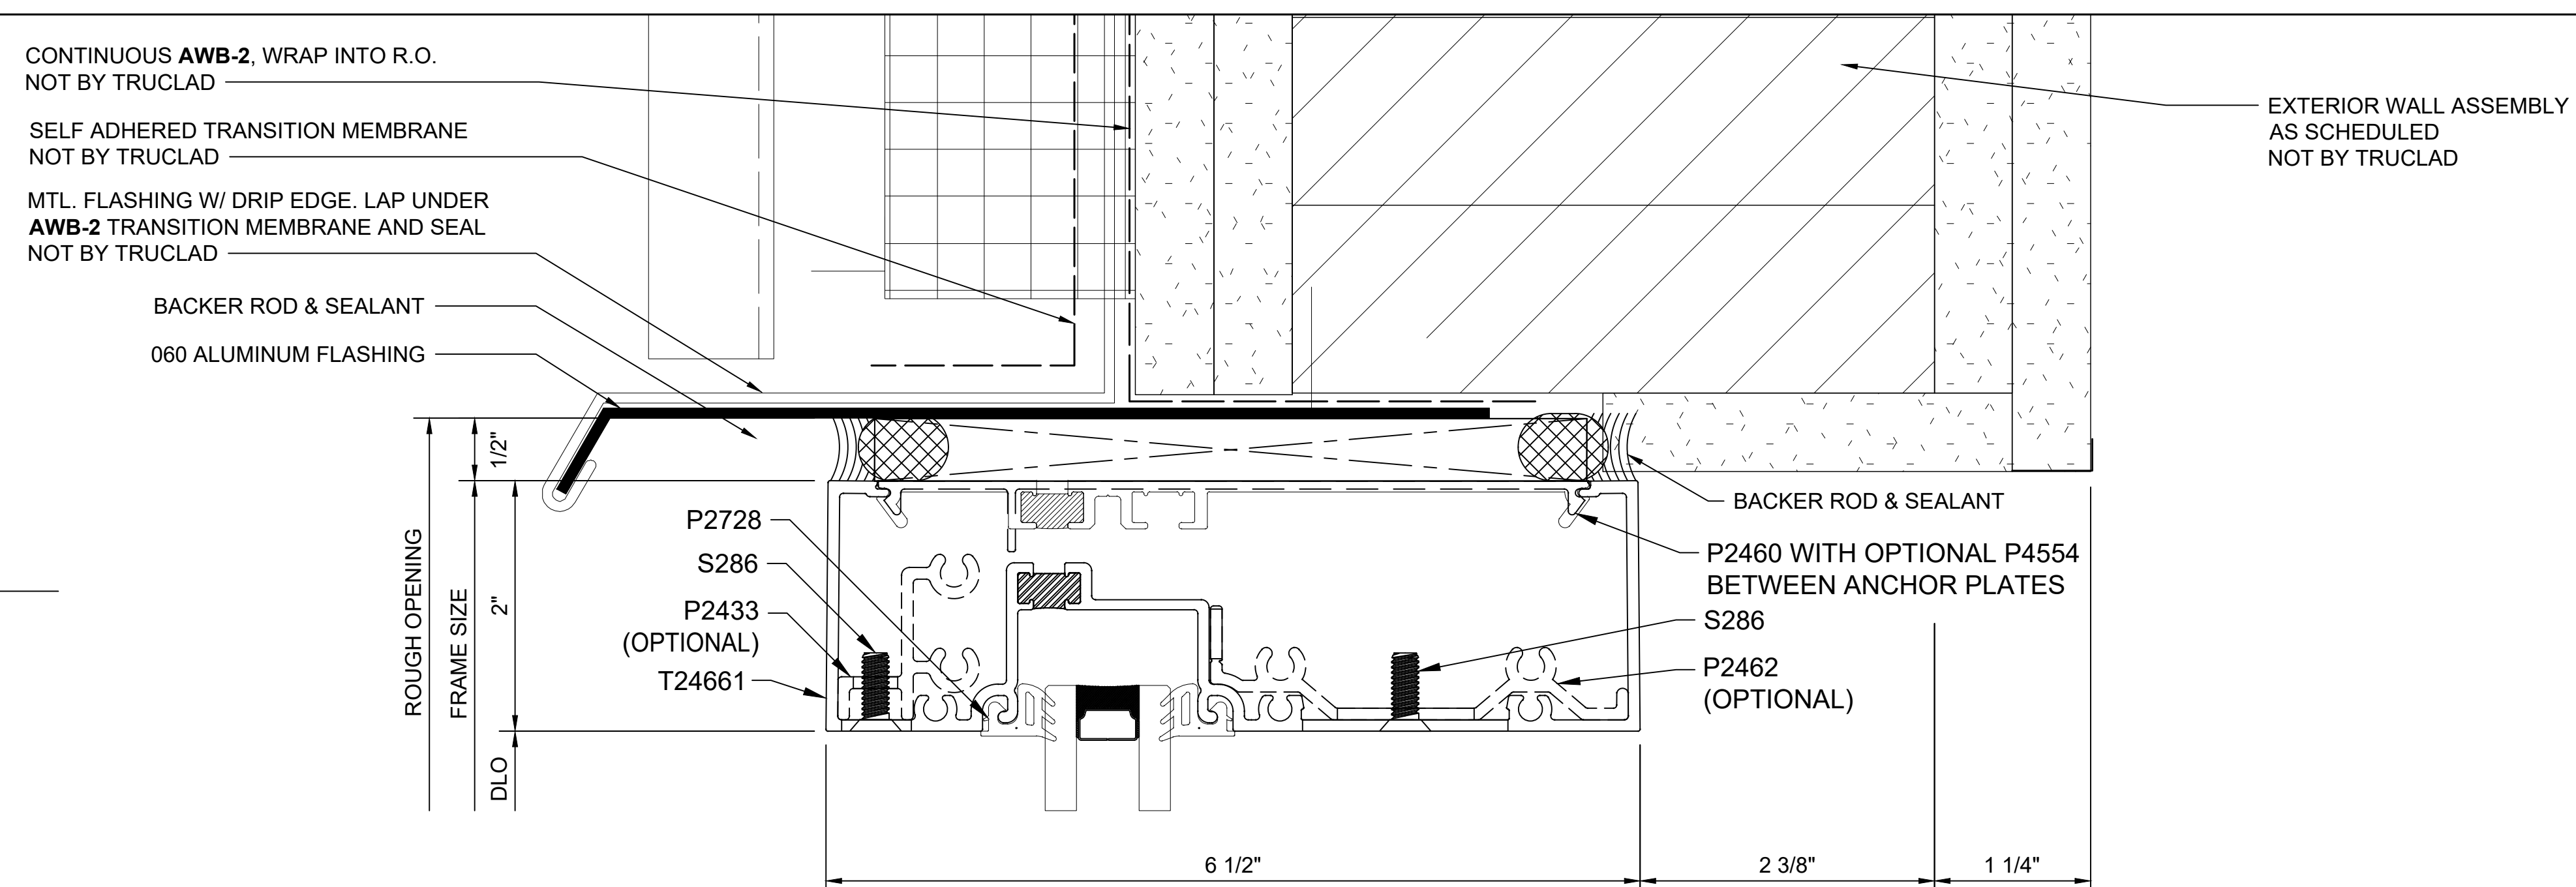


#	REVISIONS	DATE
#	REVISIONS	DATE


WEST YELLOWSTONE AIRPORT
-
WEST YELLOWSTONE, MT

DATE:	07/22/2023
SCALE:	1:1
DRAWN BY:	E.BARILAR
JOB #:	TCL001
SHEET:	

402A

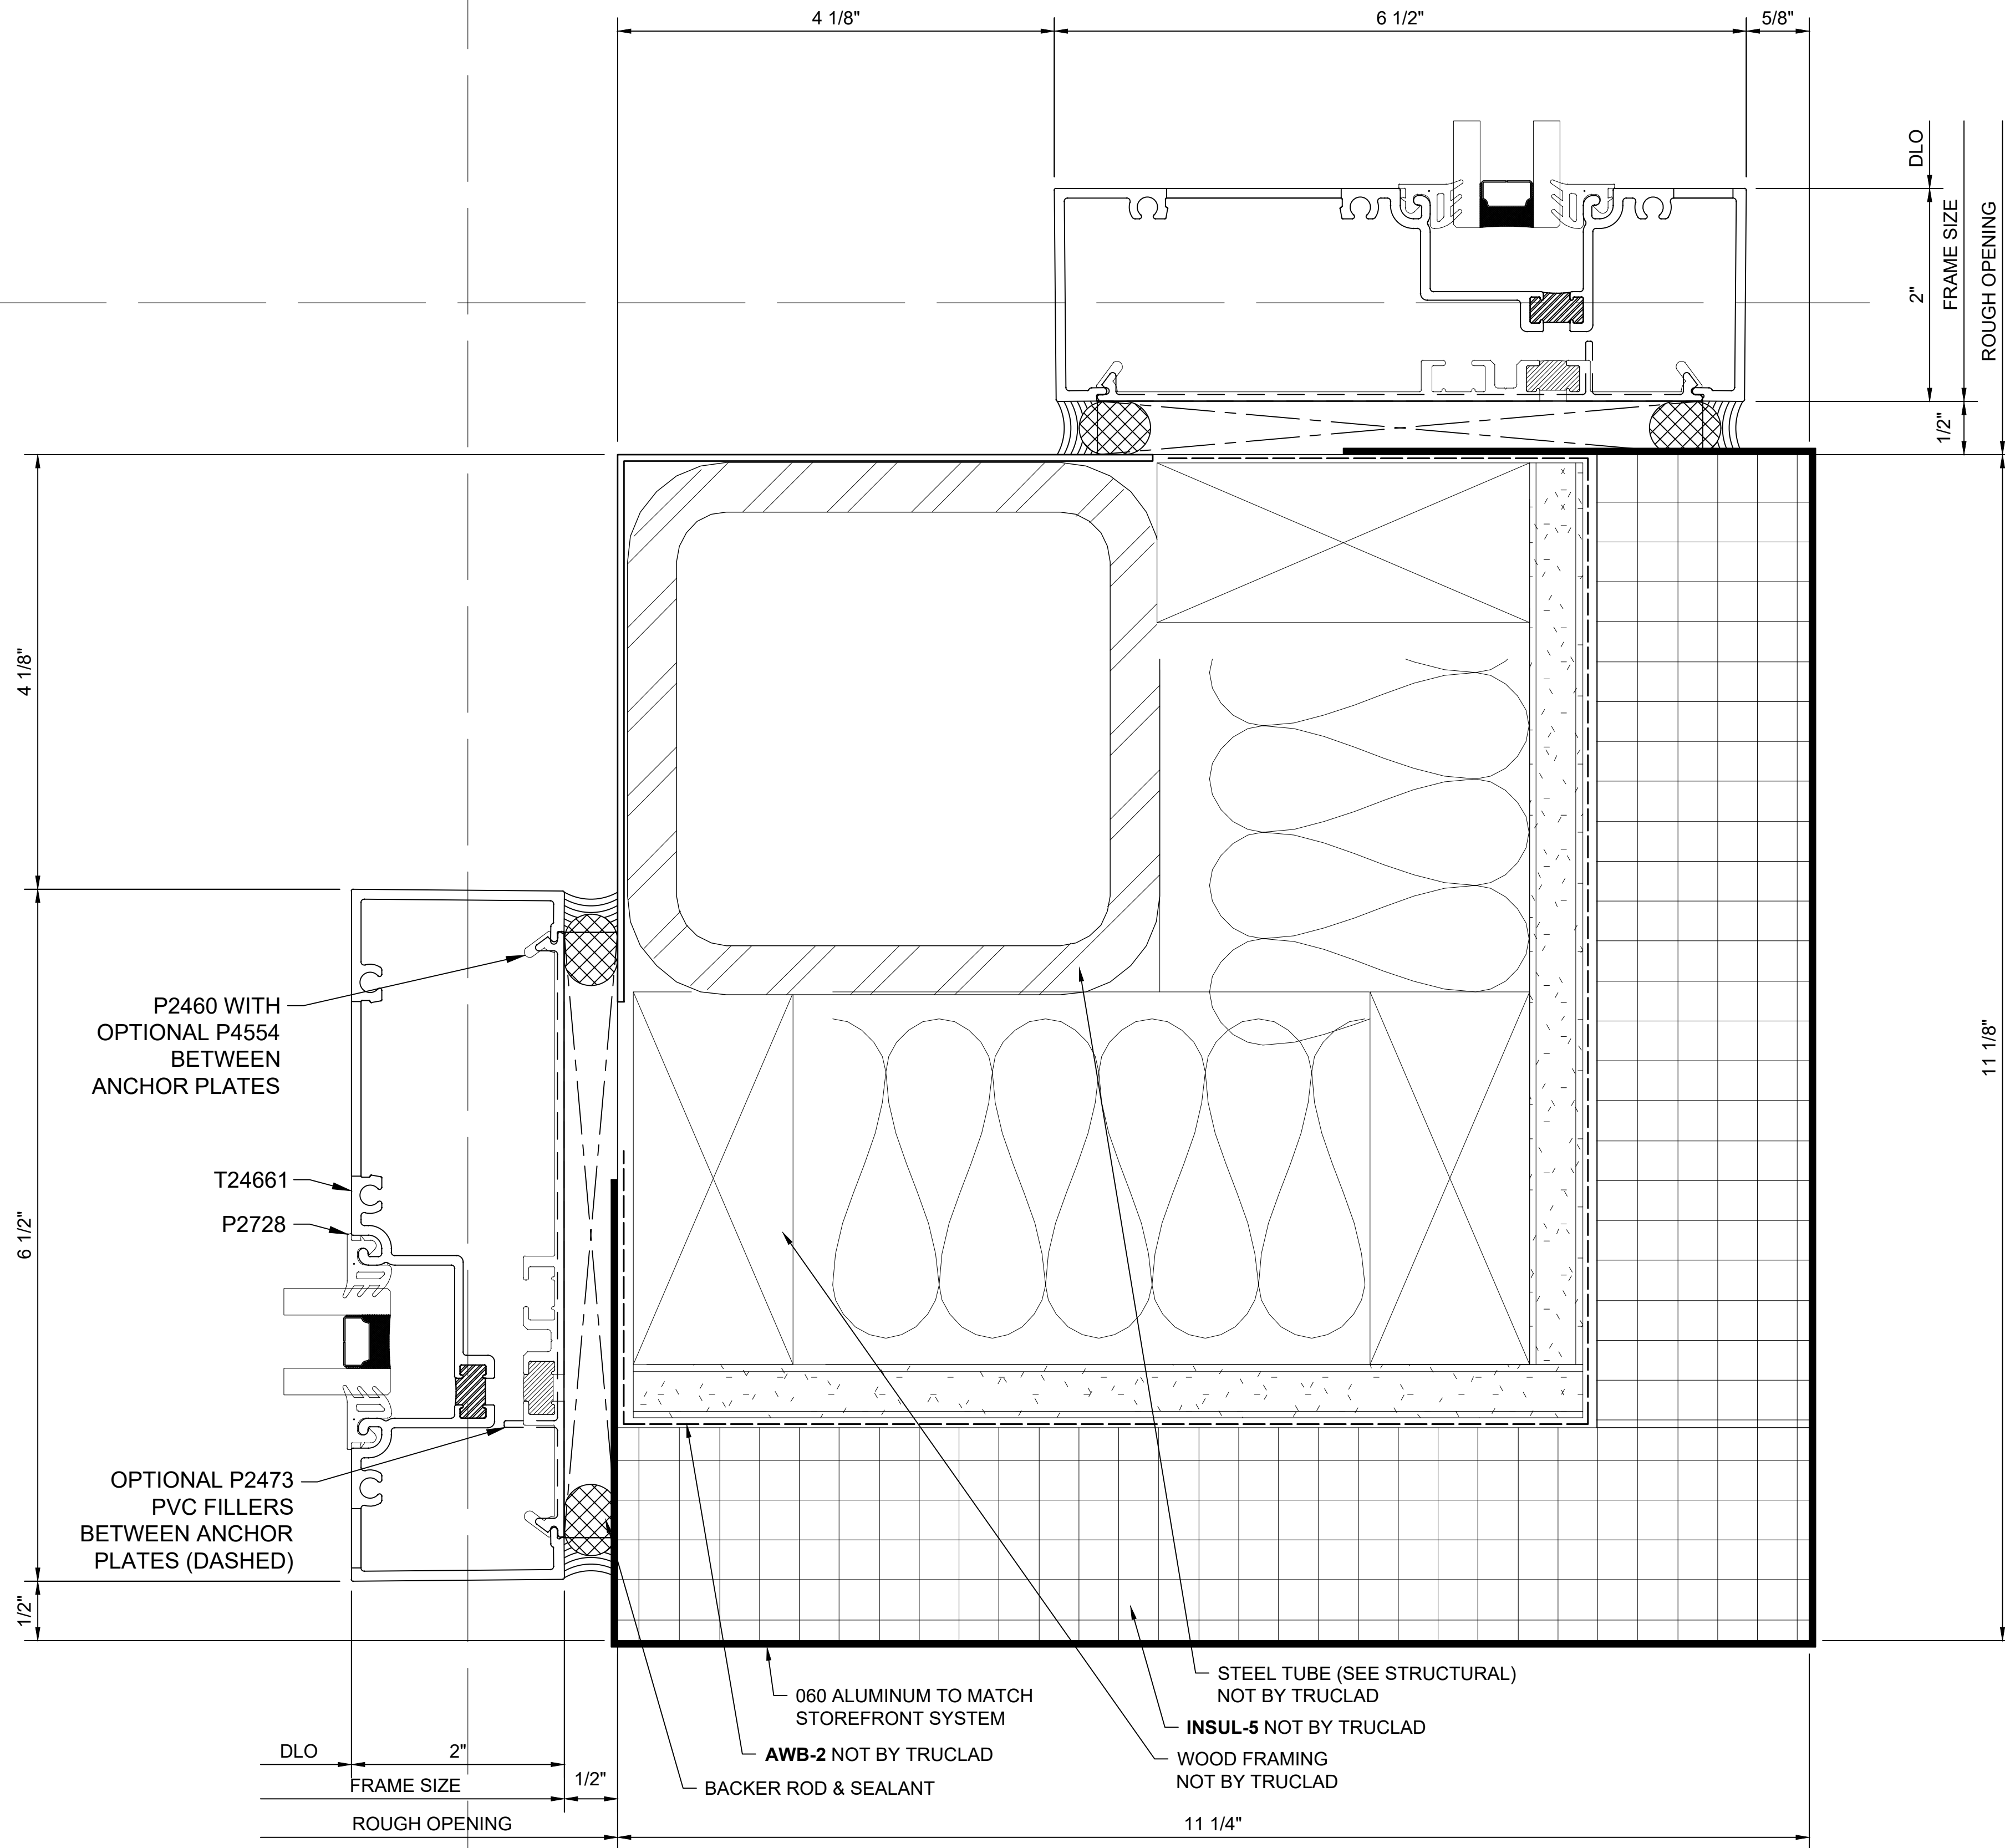

⑦ STOREFRONT JAMB @ LVL1 CORNER
ARCH REF: 19/2-A4.3.0
TUBELITE T24650, 2" X 6.5", OUTSIDE GLAZED

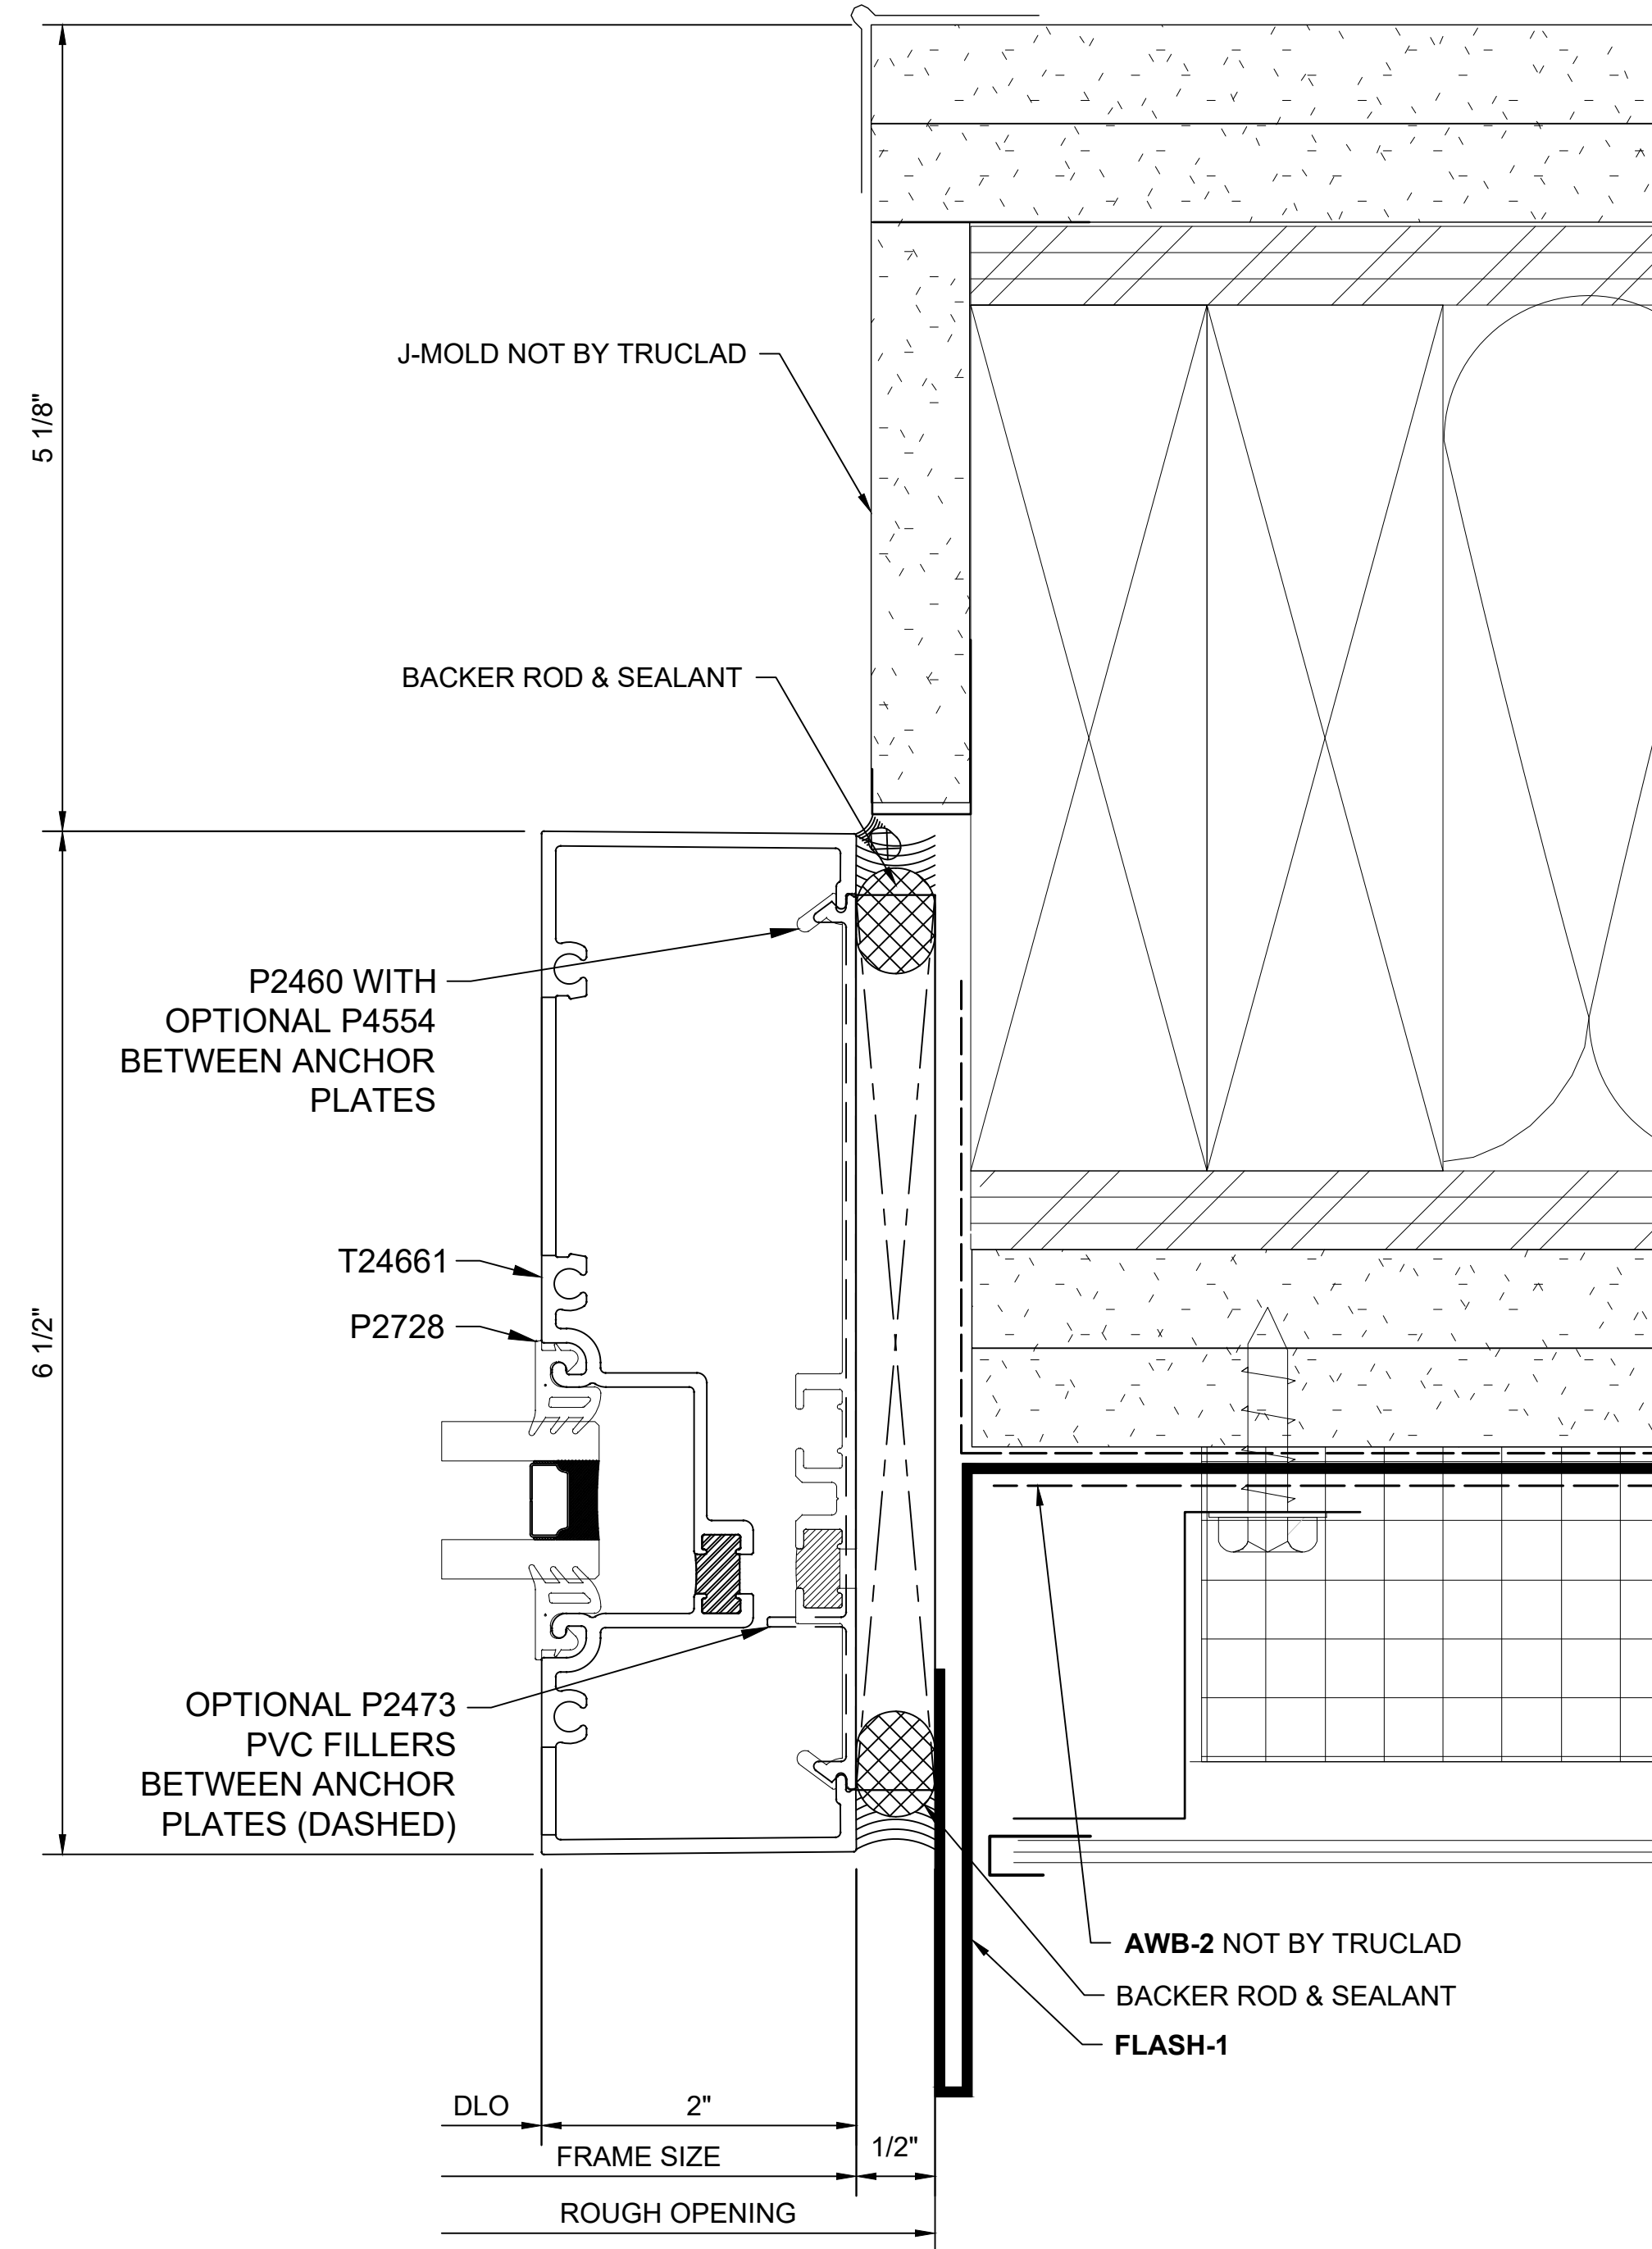



⑧ STOREFRONT JAMB @ VERT. METAL PANEL
ARCH REF: 15/2-A3.4.1
TUBELITE T24650, 2" X 6.5", OUTSIDE GLAZED

WEST YELLOWSTONE AIRPORT



WEST YELLOWSTONE, MT

DATE	REVISIONS	DATE
	REVISIONS	

DATE: 07/22/2023
SCALE: 1:1
DRAWN BY: E.BARILAR
JOB #: TCL001
SHEET:

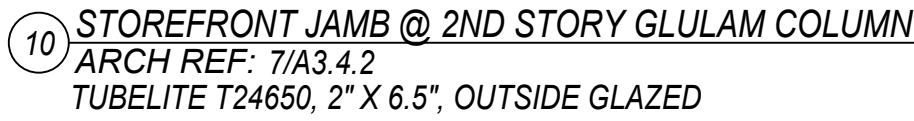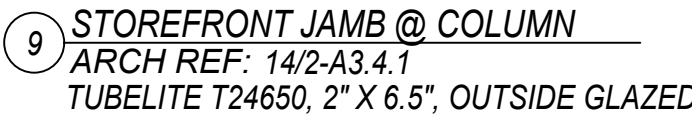


404

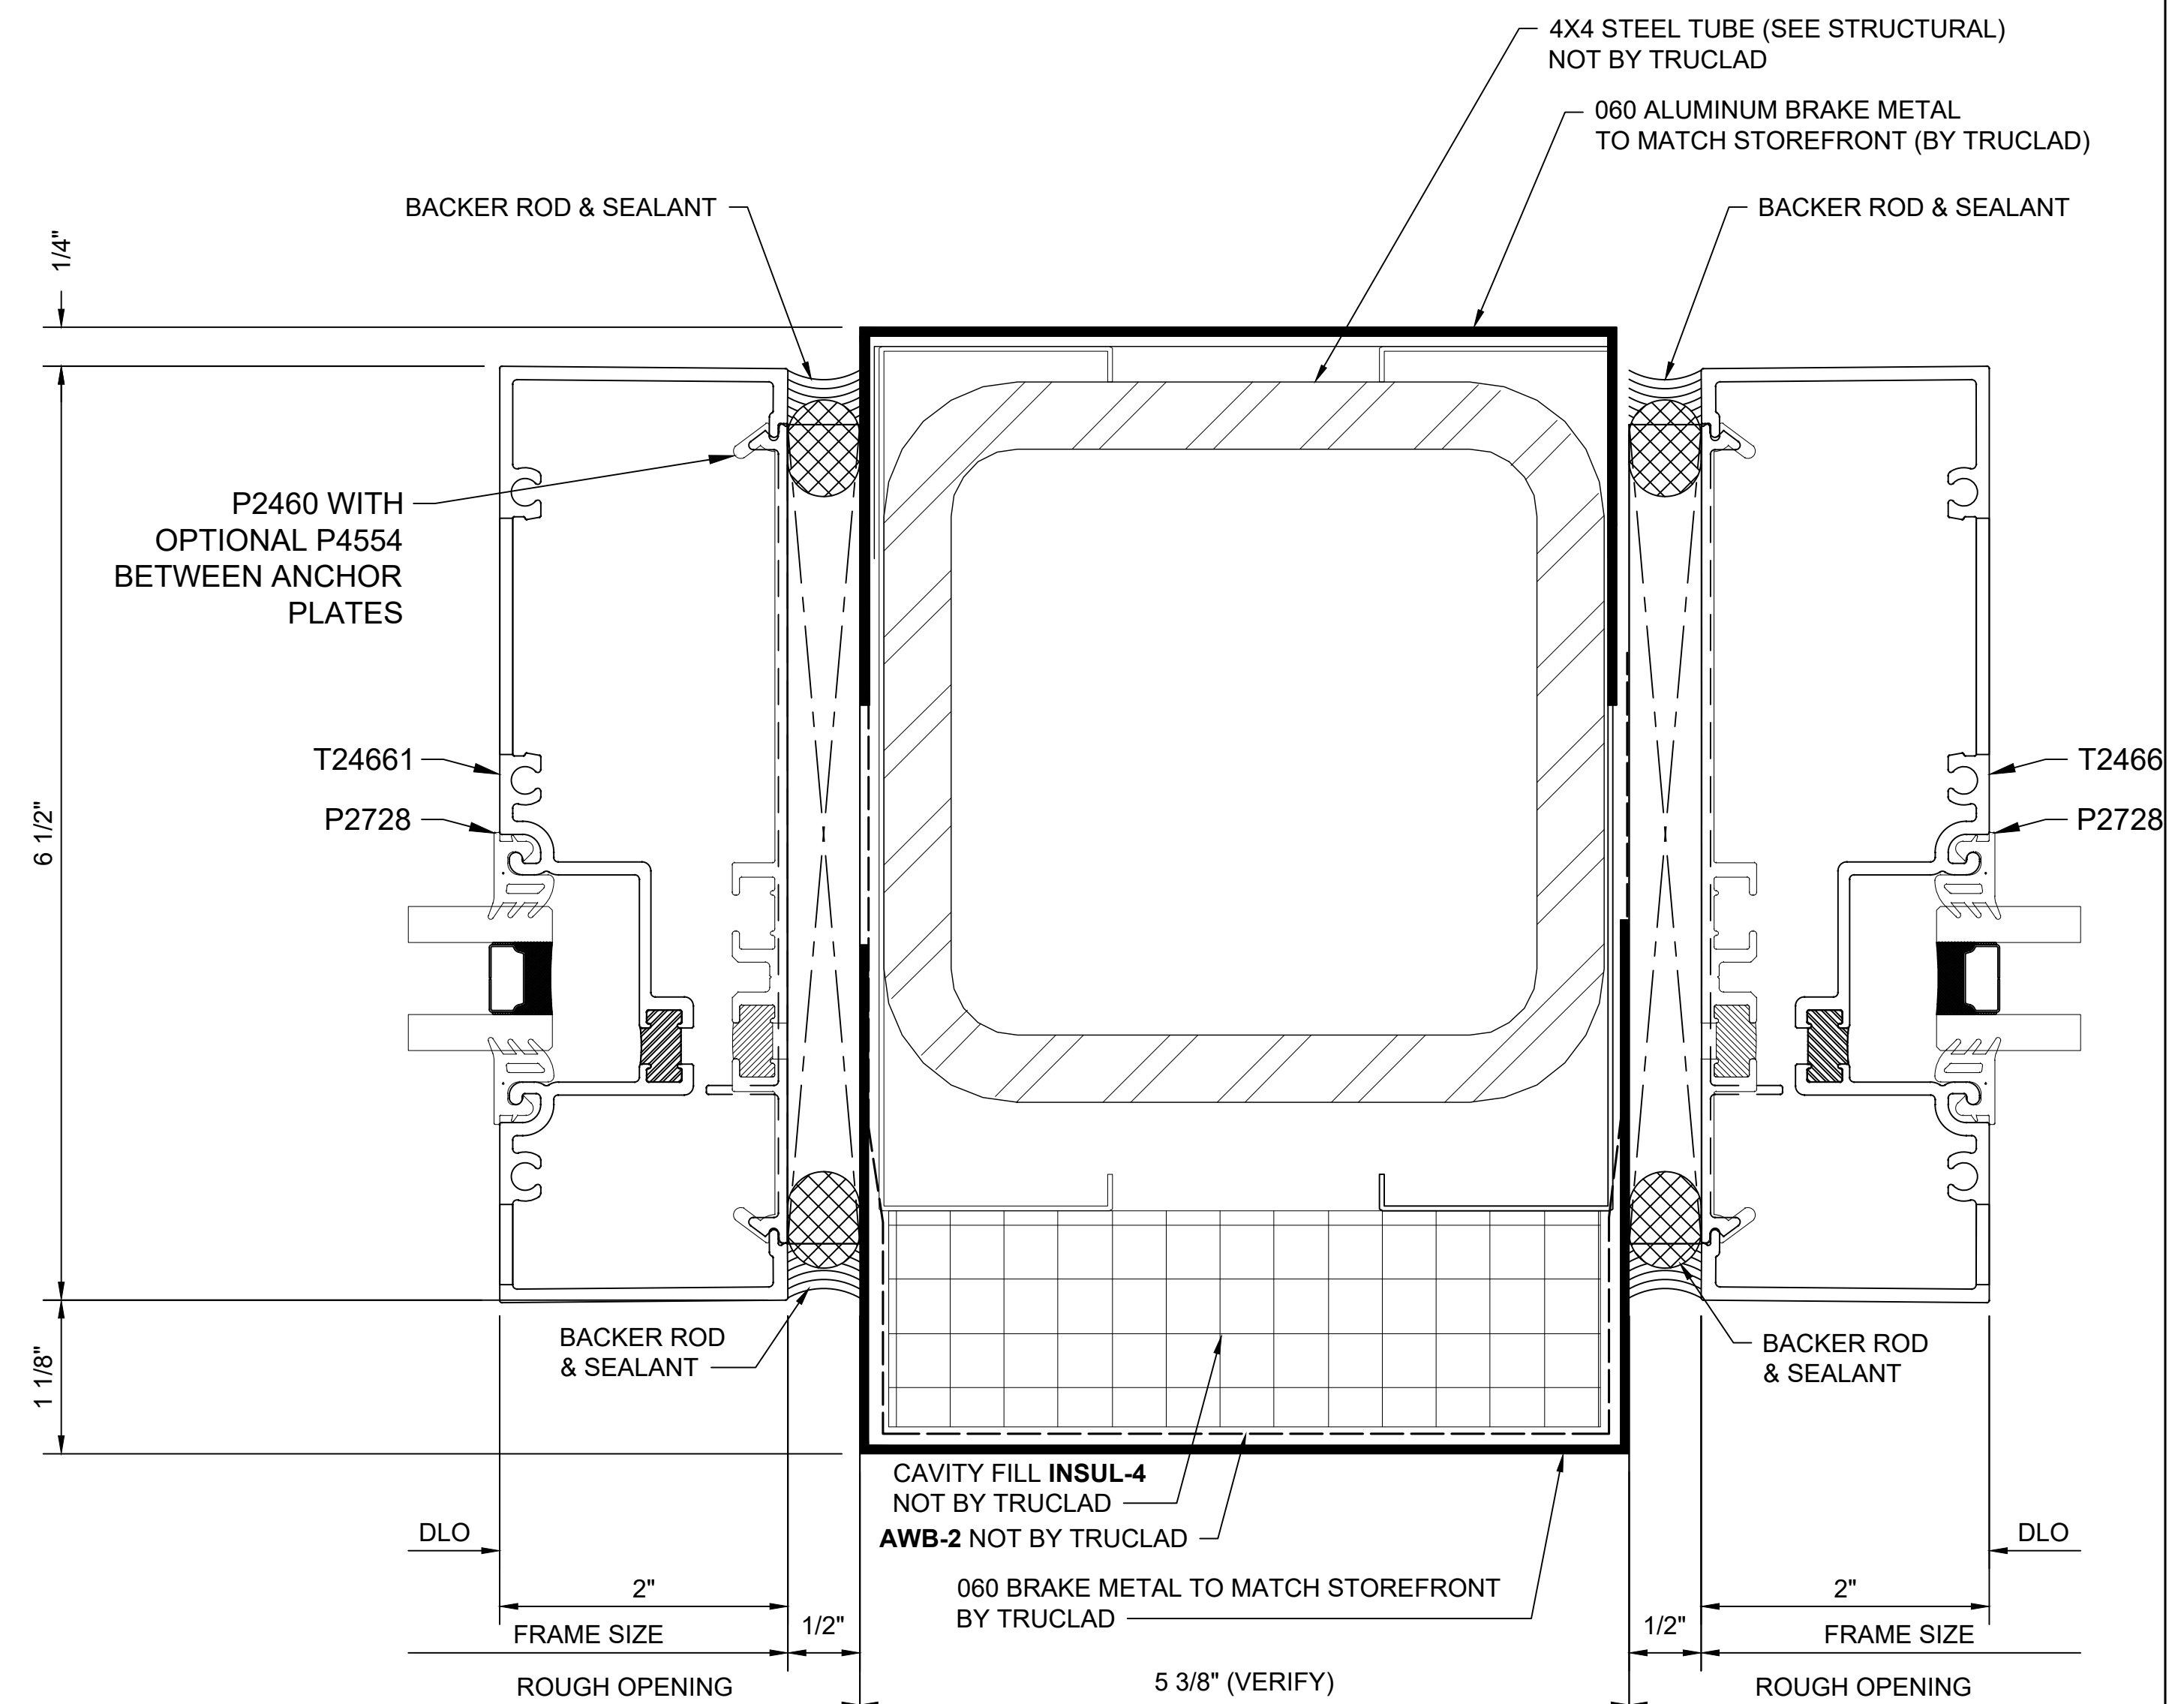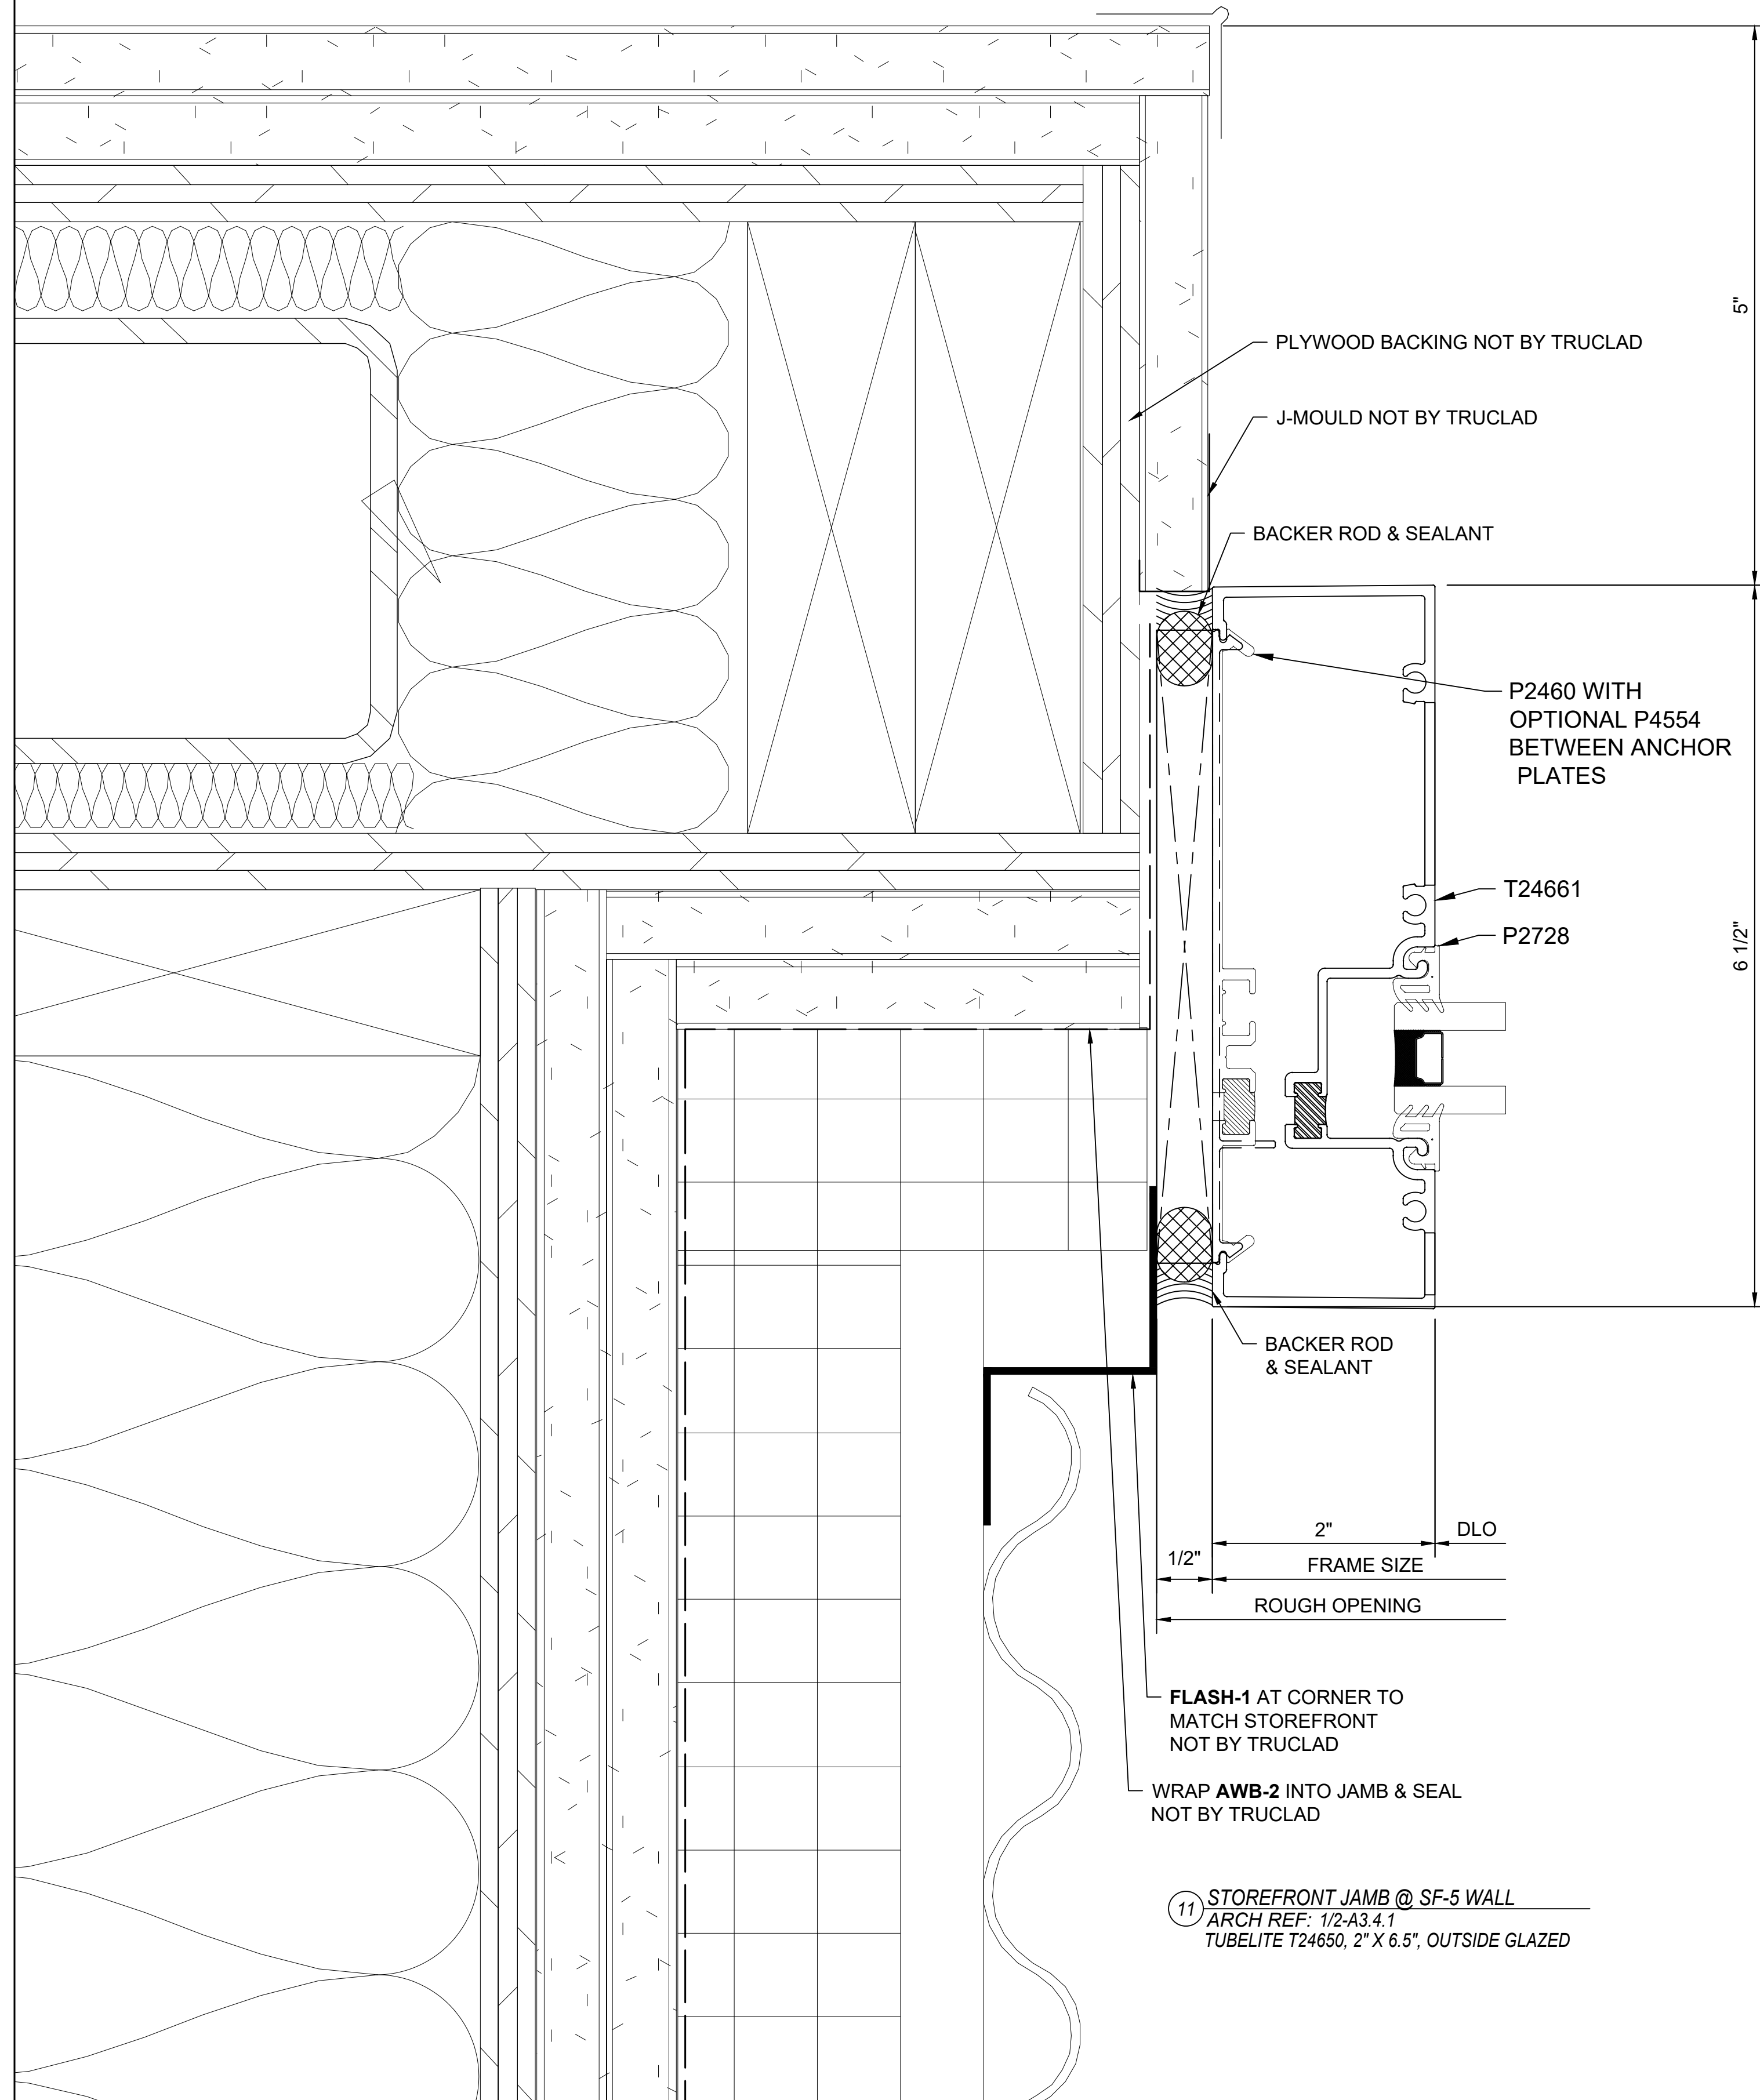

WEST YELLOWSTONE AIRPORT
-
WEST YELLOWSTONE, MT


DATE:	07/22/2023
SCALE:	1:1
DRAWN BY:	E.BARILAR
JOB #:	TCL001
SHEET:	

405

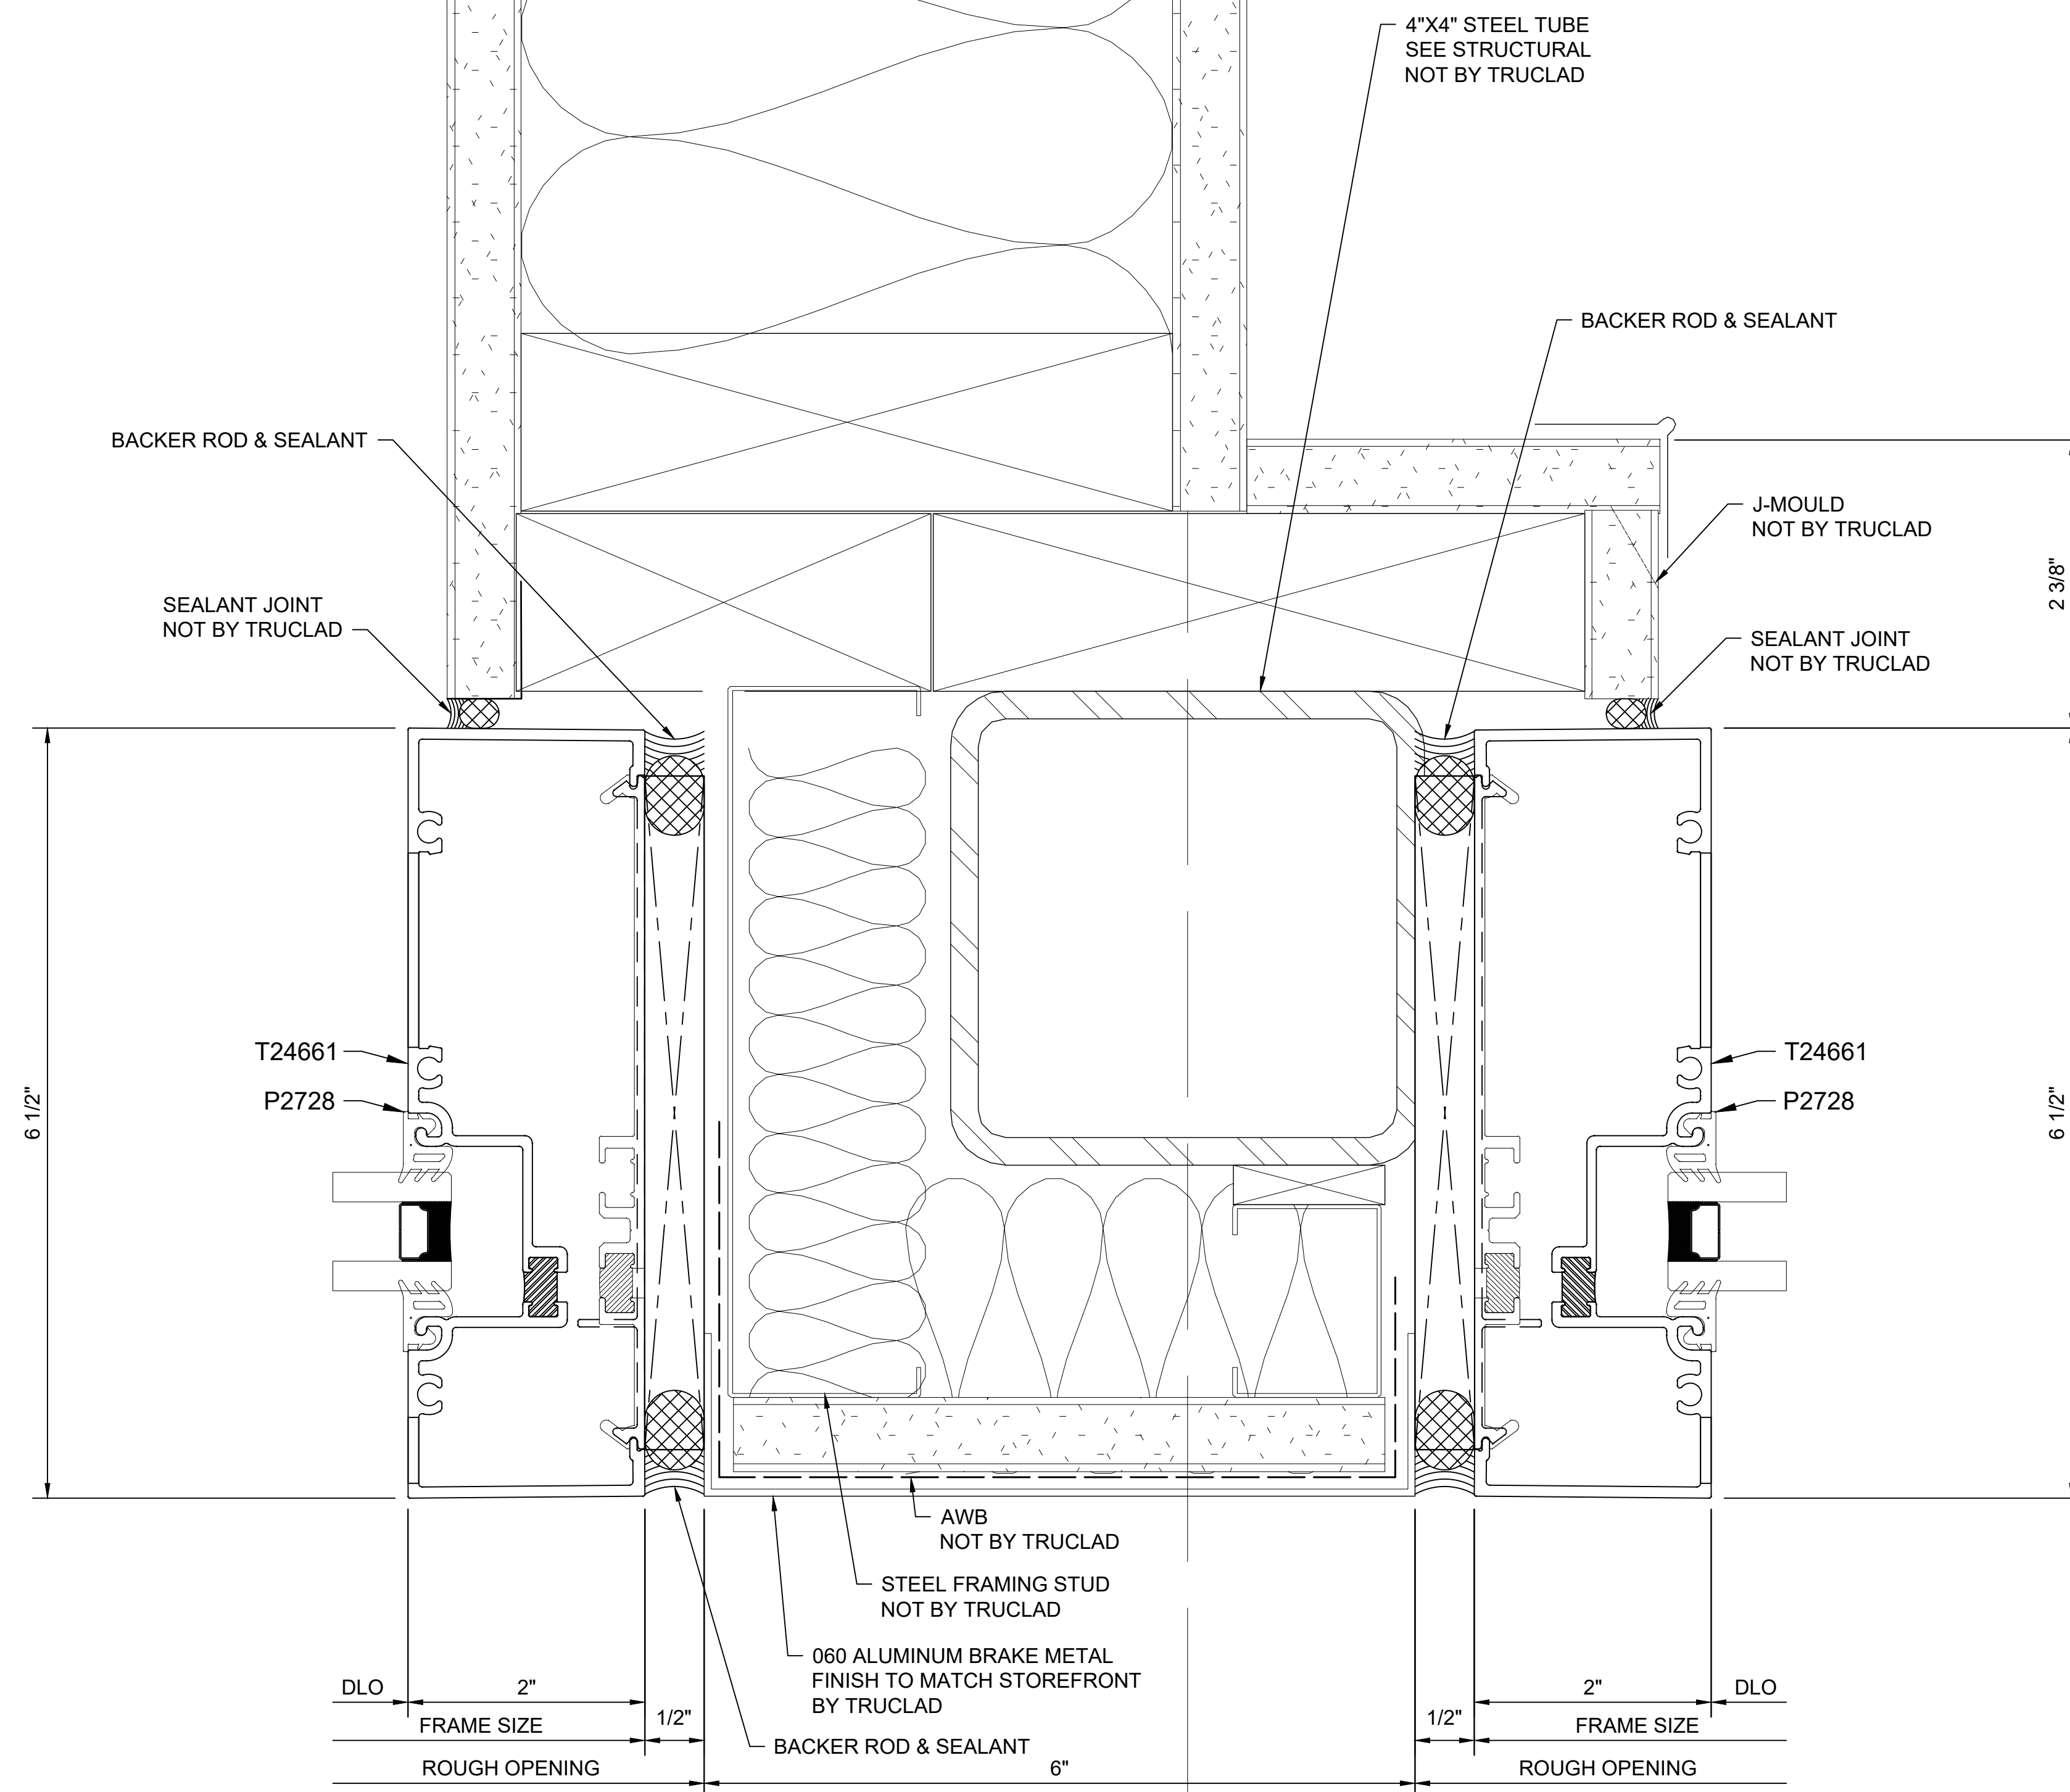

6

13 STOREFRONT JAMB @ SF-13 WALL W/COLUMN
ARCH REF: 4/2-A4.3.0
TUBELITE T24650, 2" X 6.5", OUTSIDE GLAZED

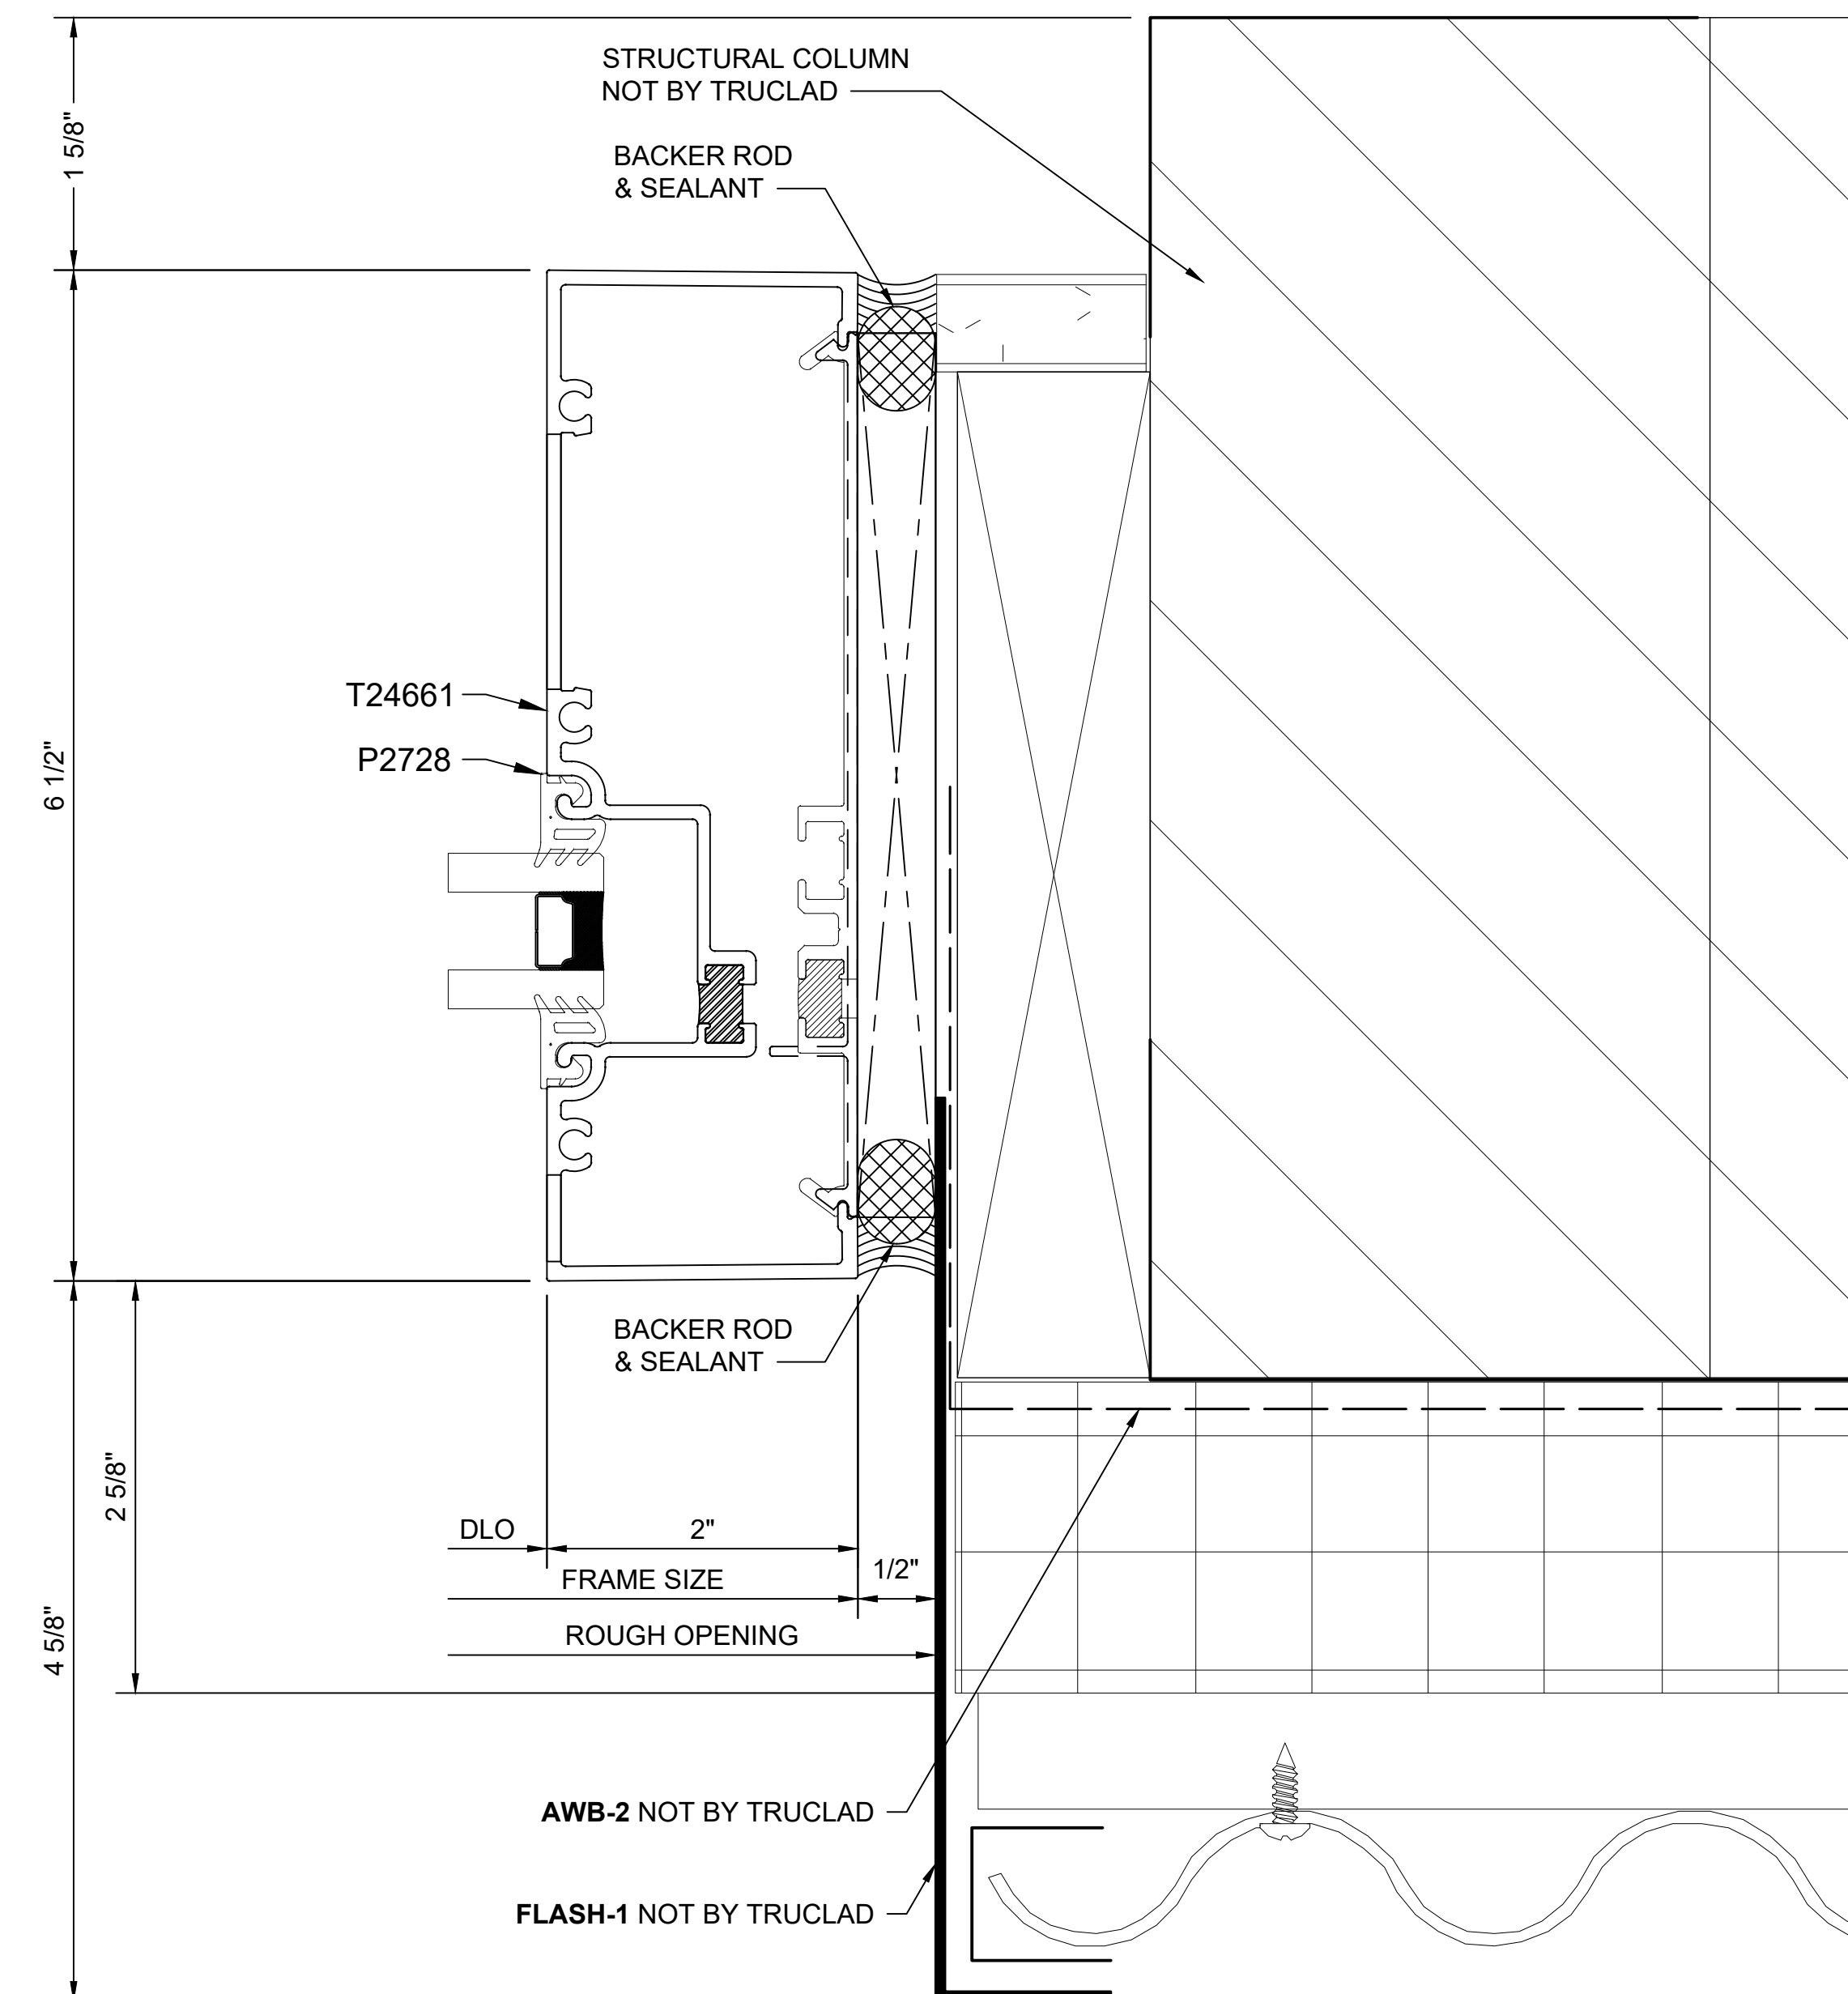

14 STOREFRONT JAMB @ SF-11
ARCH REF: 18/2-A4.3.0
TUBELITE T24650, 2" X 6.5", OUTSIDE GLAZED

[illegible]


WEST YELLOWSTONE AIRPORT

-


WEST YELLOWSTONE, MT

DATE:	07/22/2023
SCALE:	1:1
DRAWN BY:	E.BARILAR
JOB #:	TCL001
SHEET:	


406

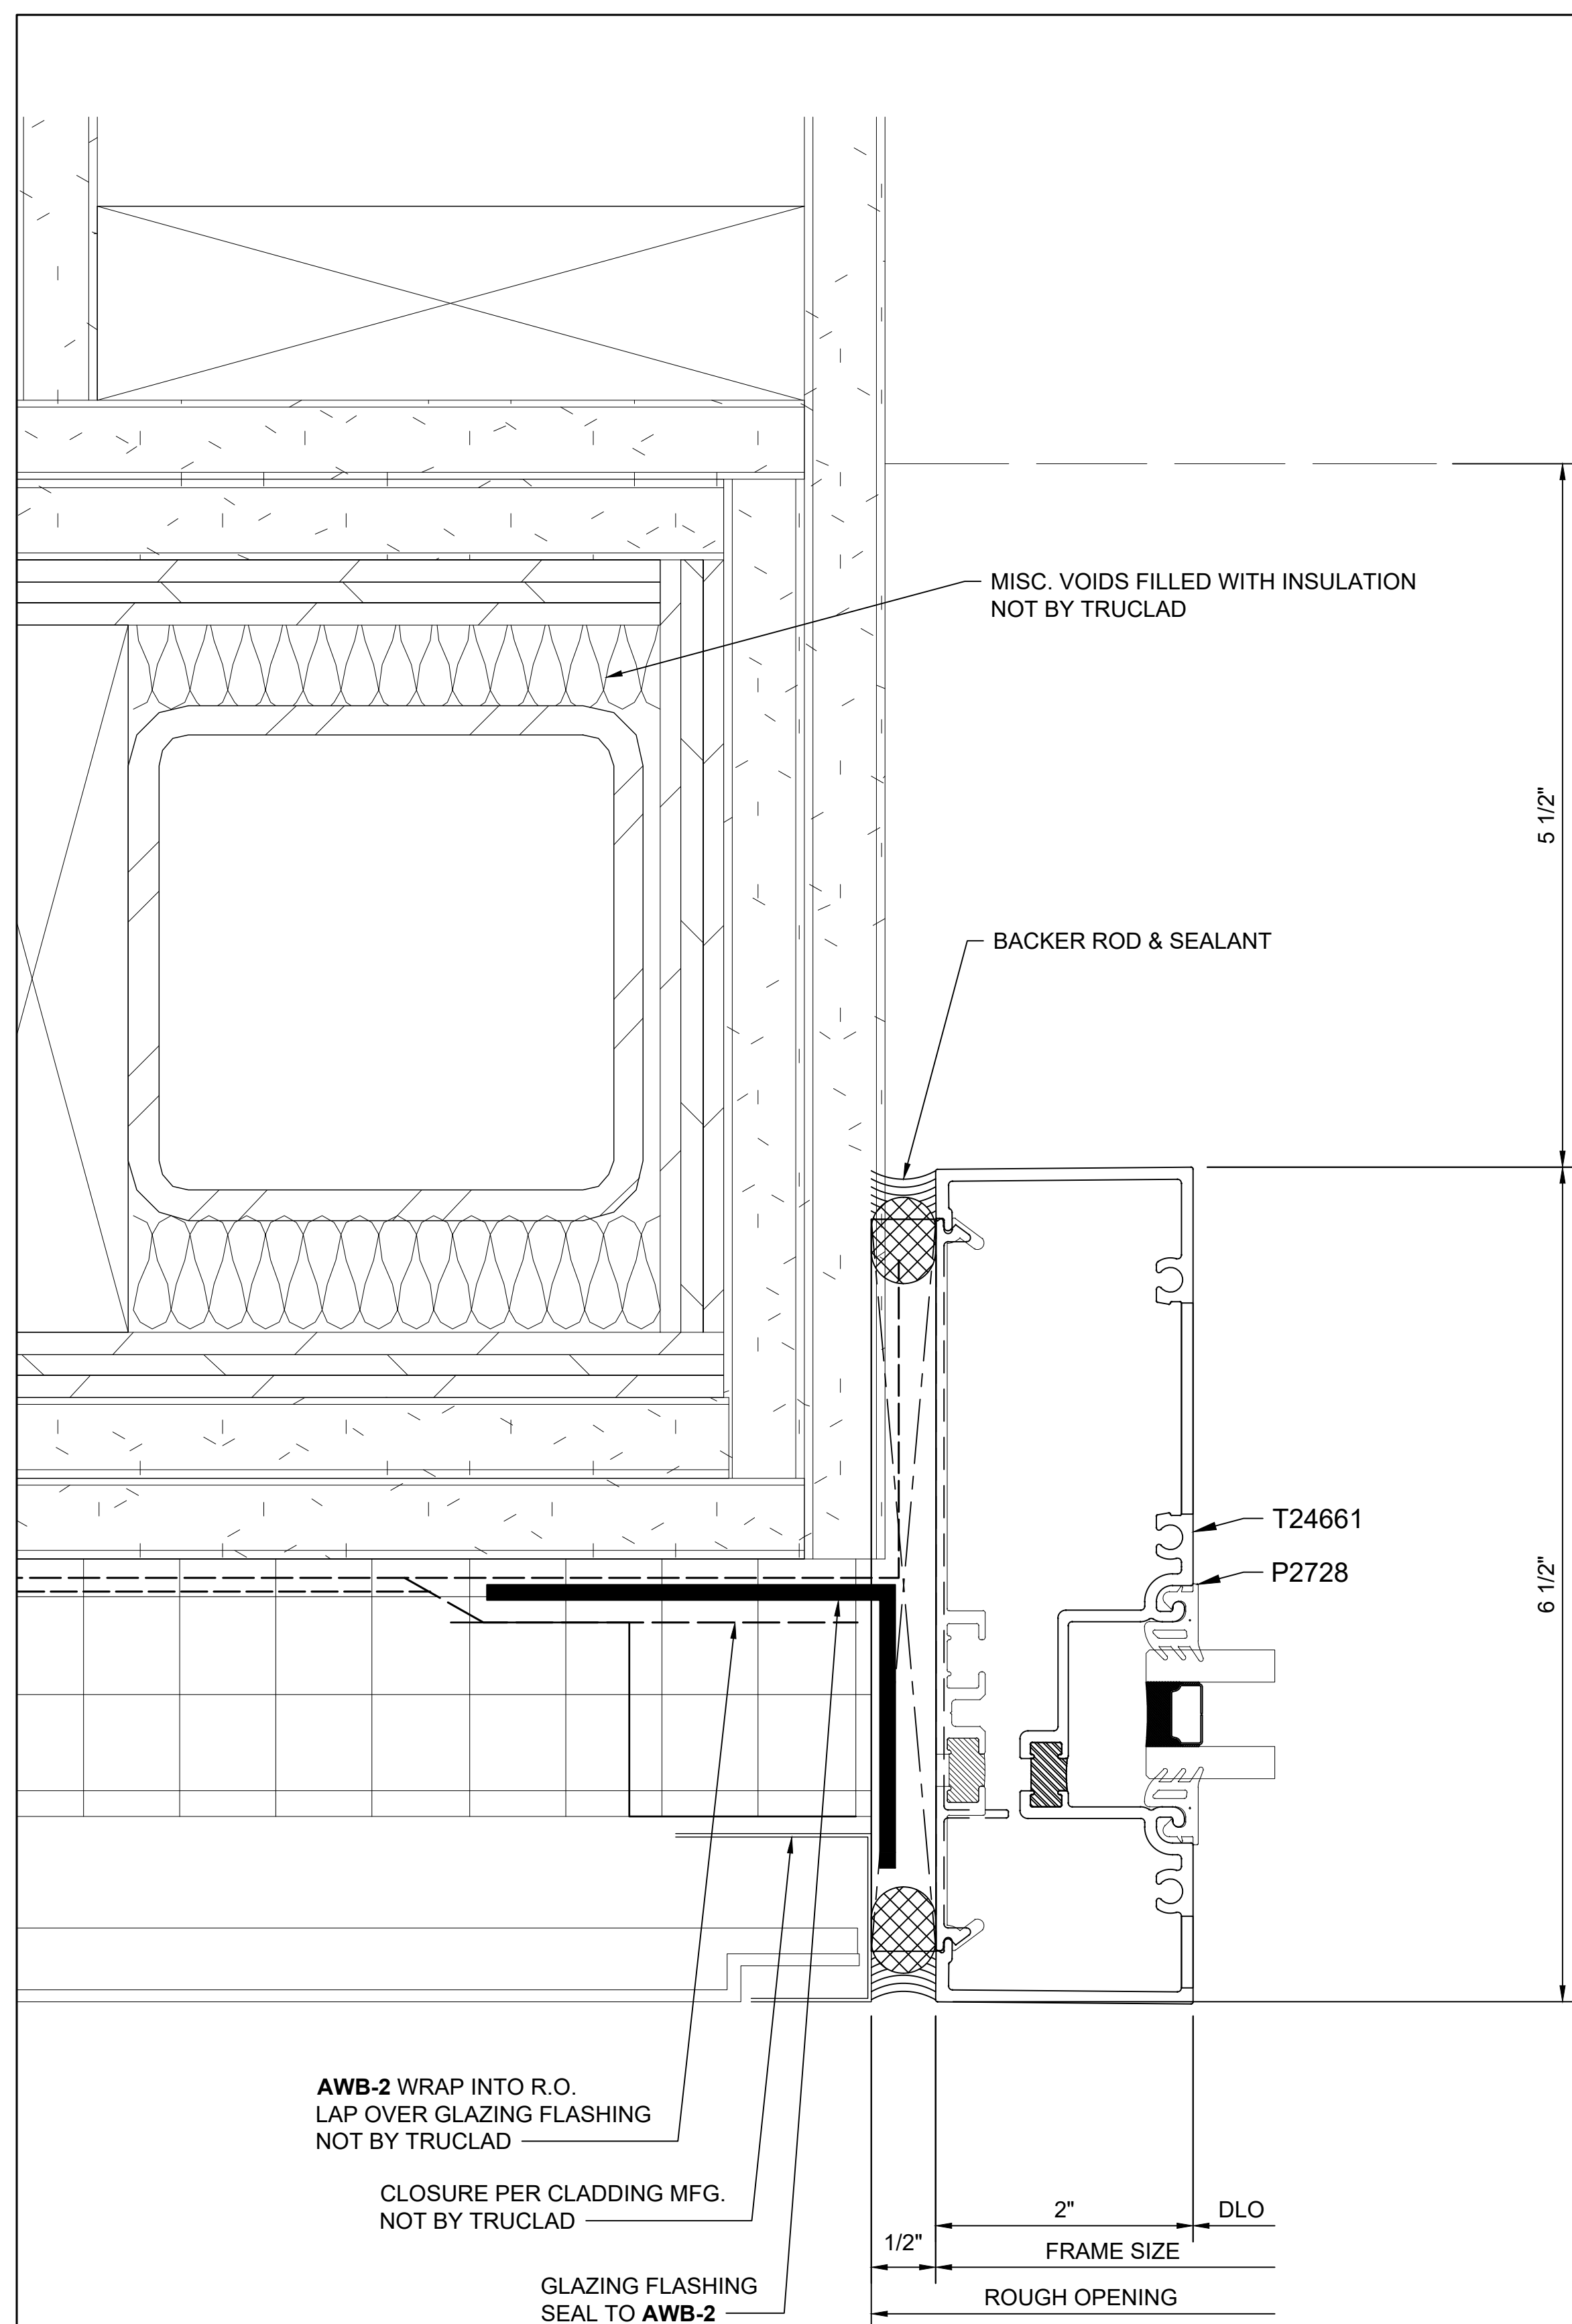

15 STOREFRONT JAMB @ SF-4
ARCH REF: 18/2-A4.3.0
TUBELITE T24650, 2" X 6.5", OUTSIDE GLAZED

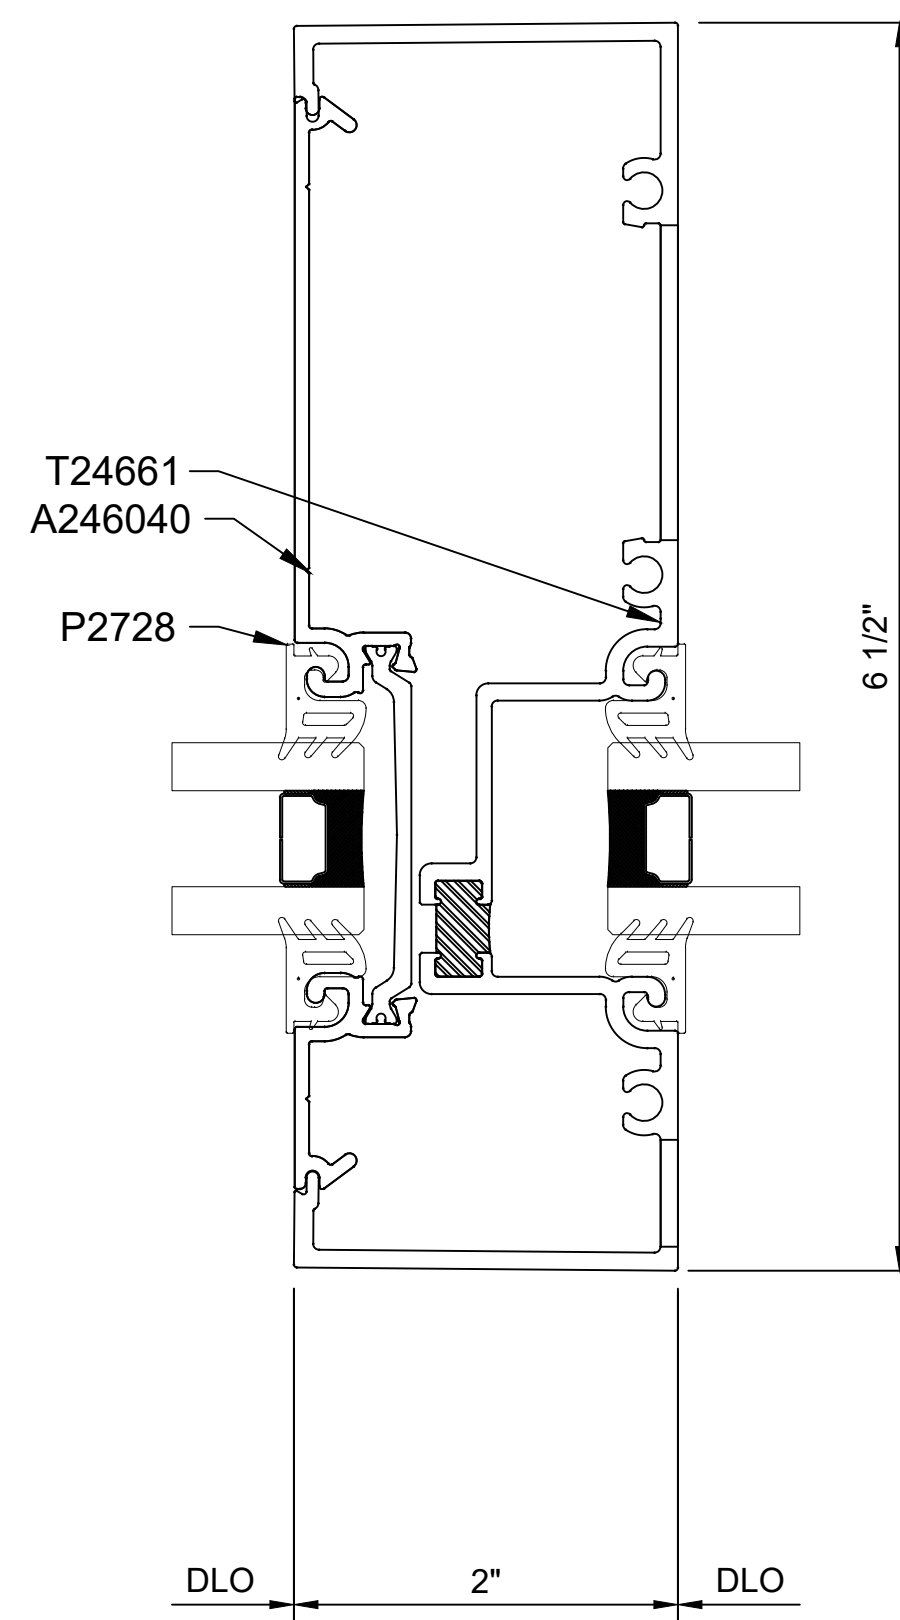


16 STOREFRONT VERTICAL
ARCH REF: N/A
TUBELITE T24650, 2" X 6.5", OUTSIDE GLAZED

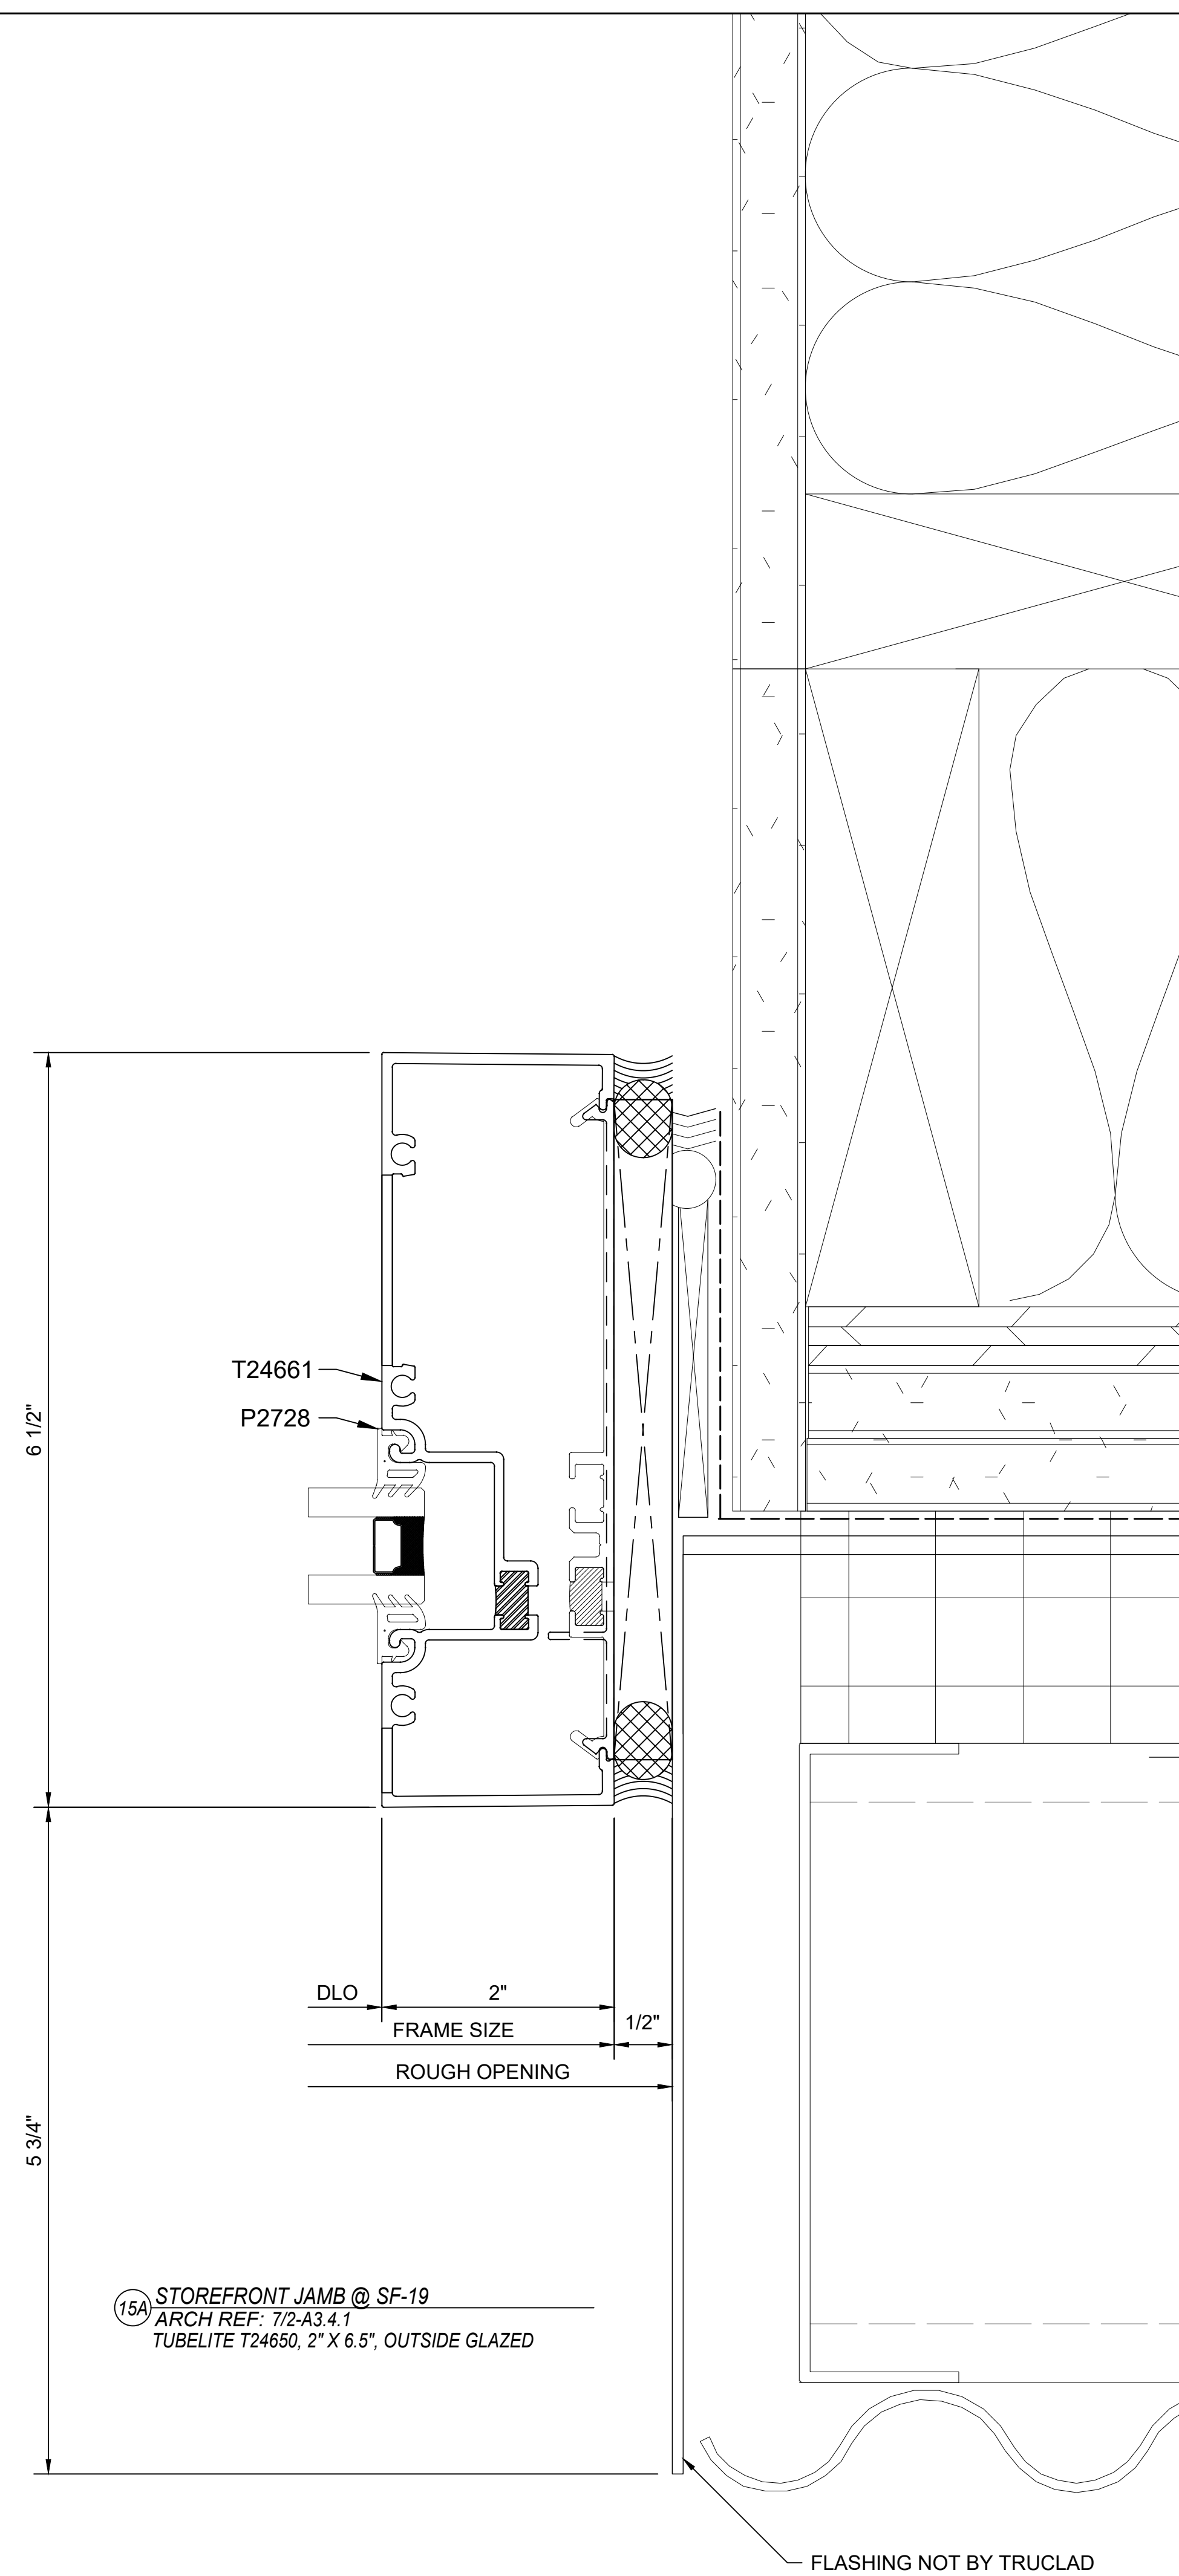


15A STOREFRONT JAMB @ SF-19
ARCH REF: 7/2-A3.4.1
TUBELITE T24650, 2" X 6.5", OUTSIDE GLAZED

[illegible]

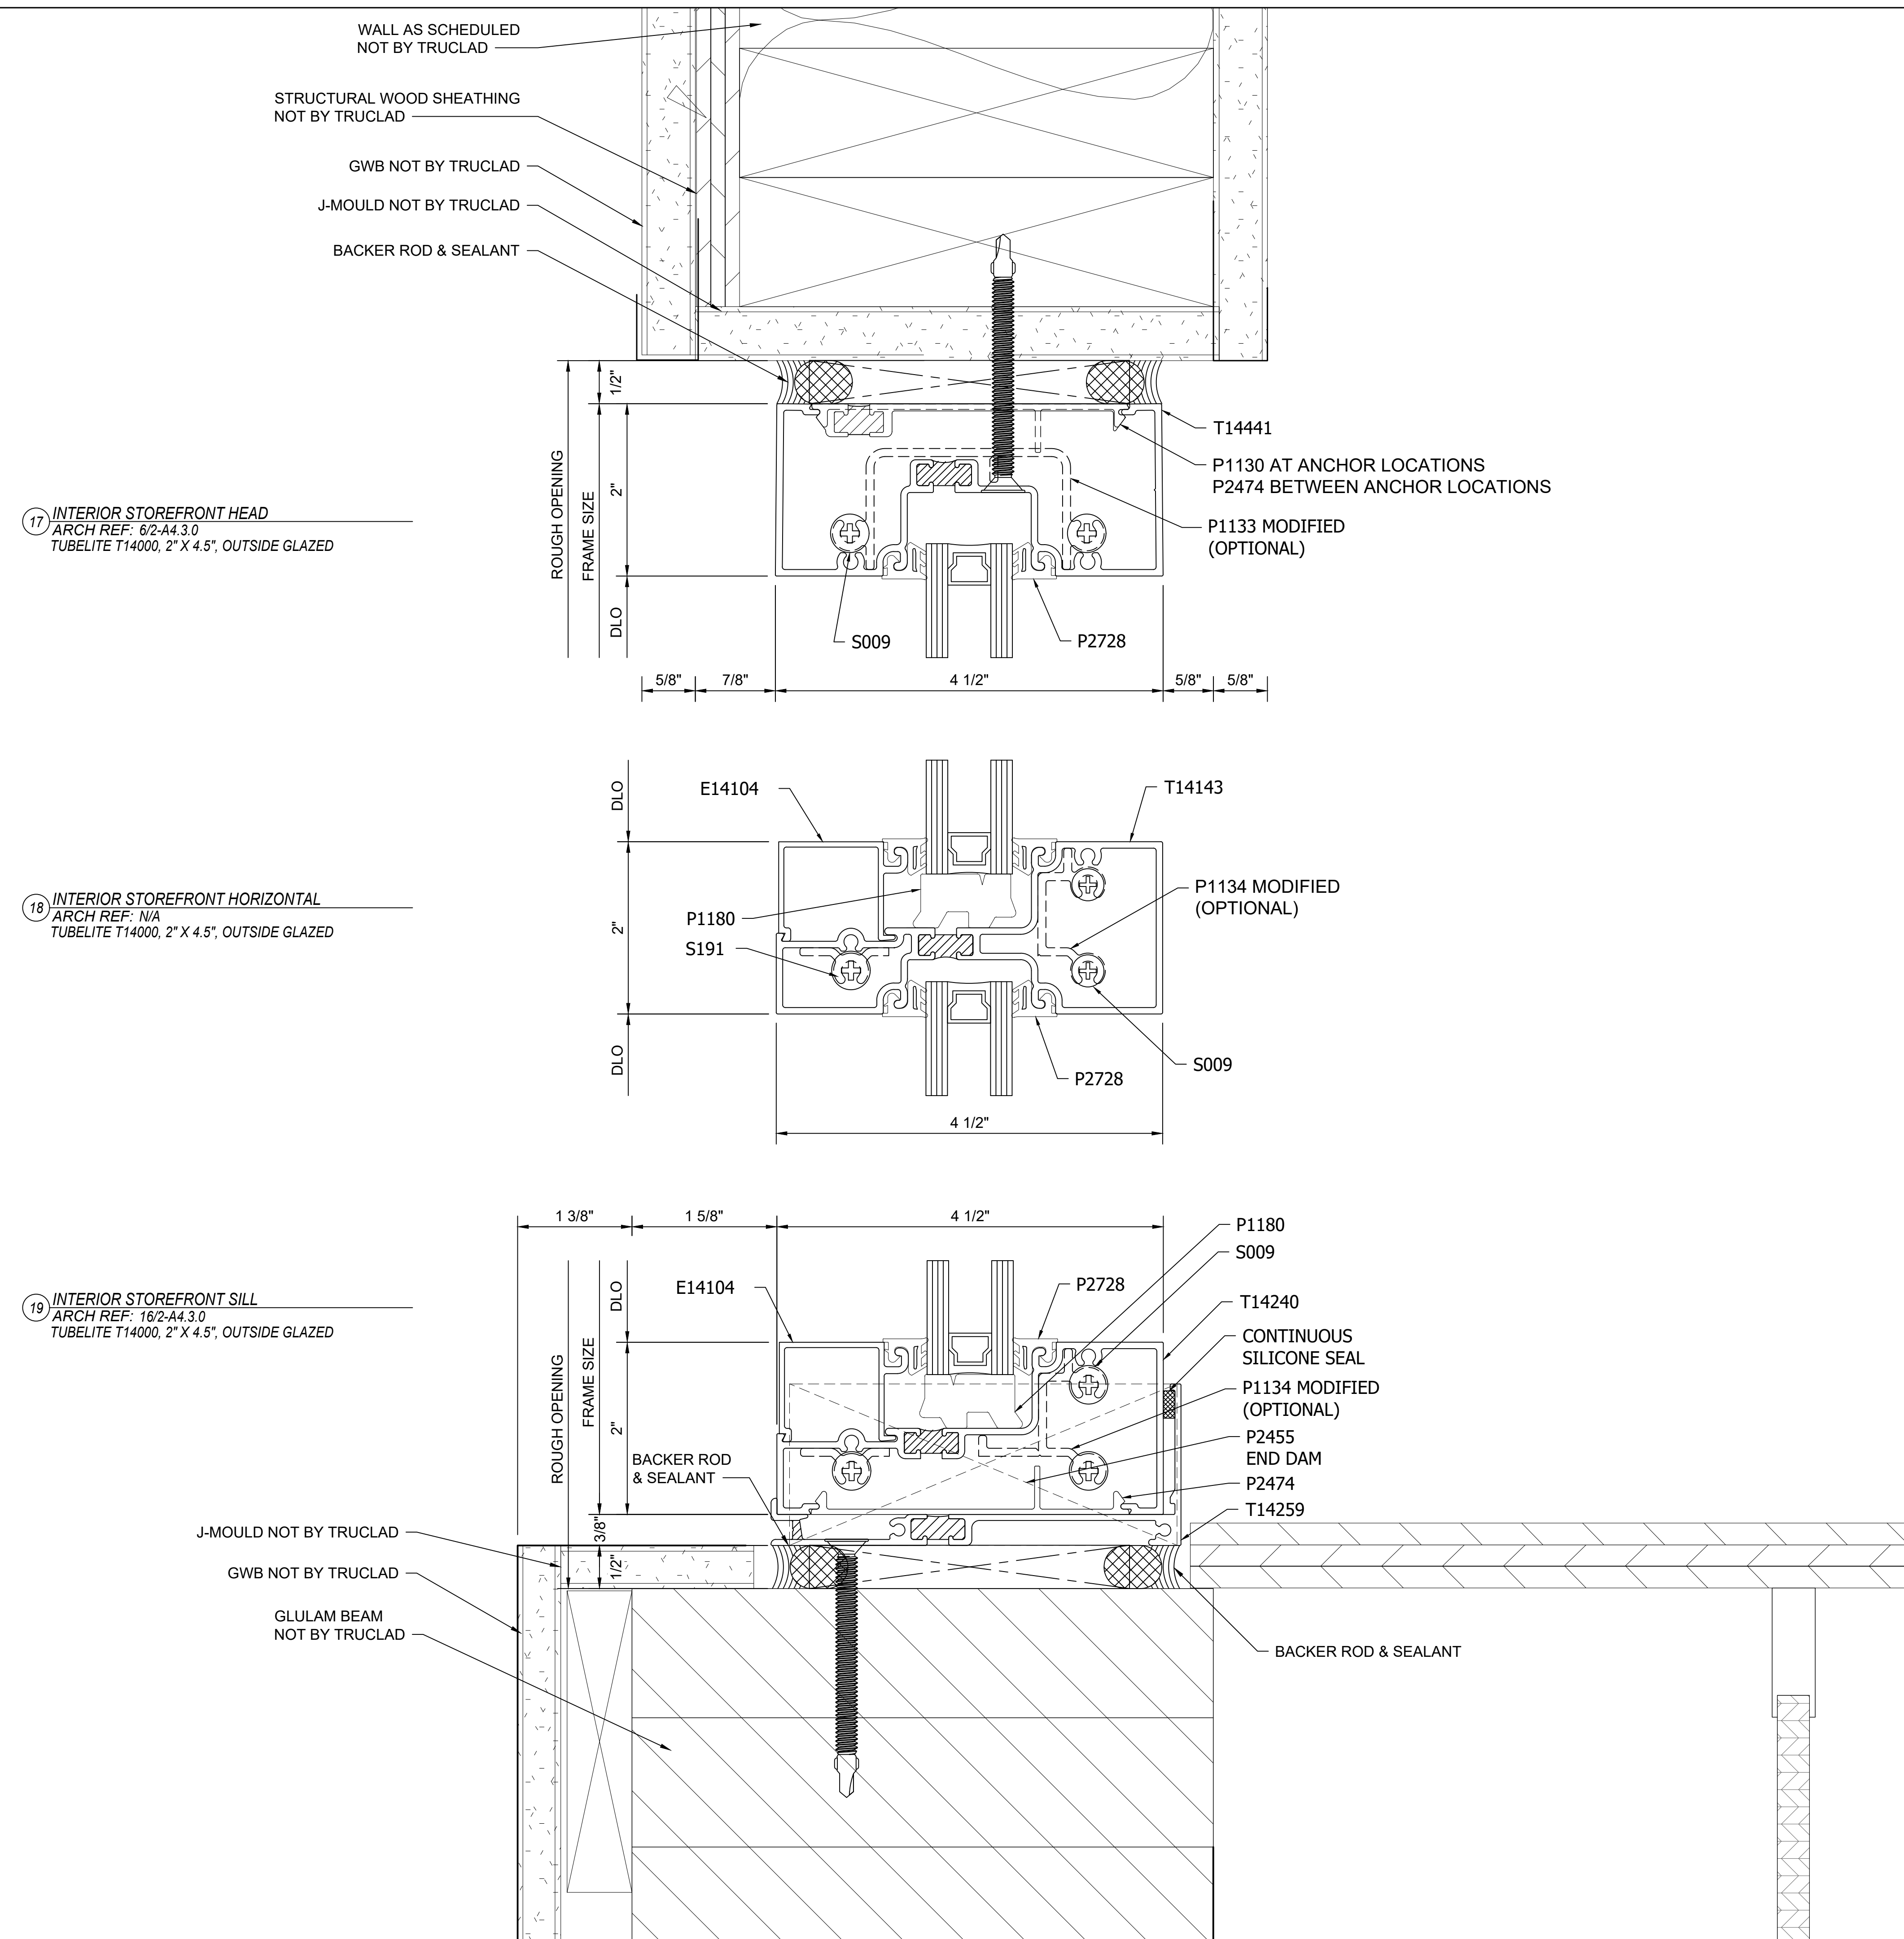


WEST YELLOWSTONE AIRPORT WEST YELLOWSTONE, MT	DATE:	07/22/2023
	SCALE:	1:1
	DRAWN BY:	E.BARILAR
	JOB #:	TCL001
	SHEET:	


408

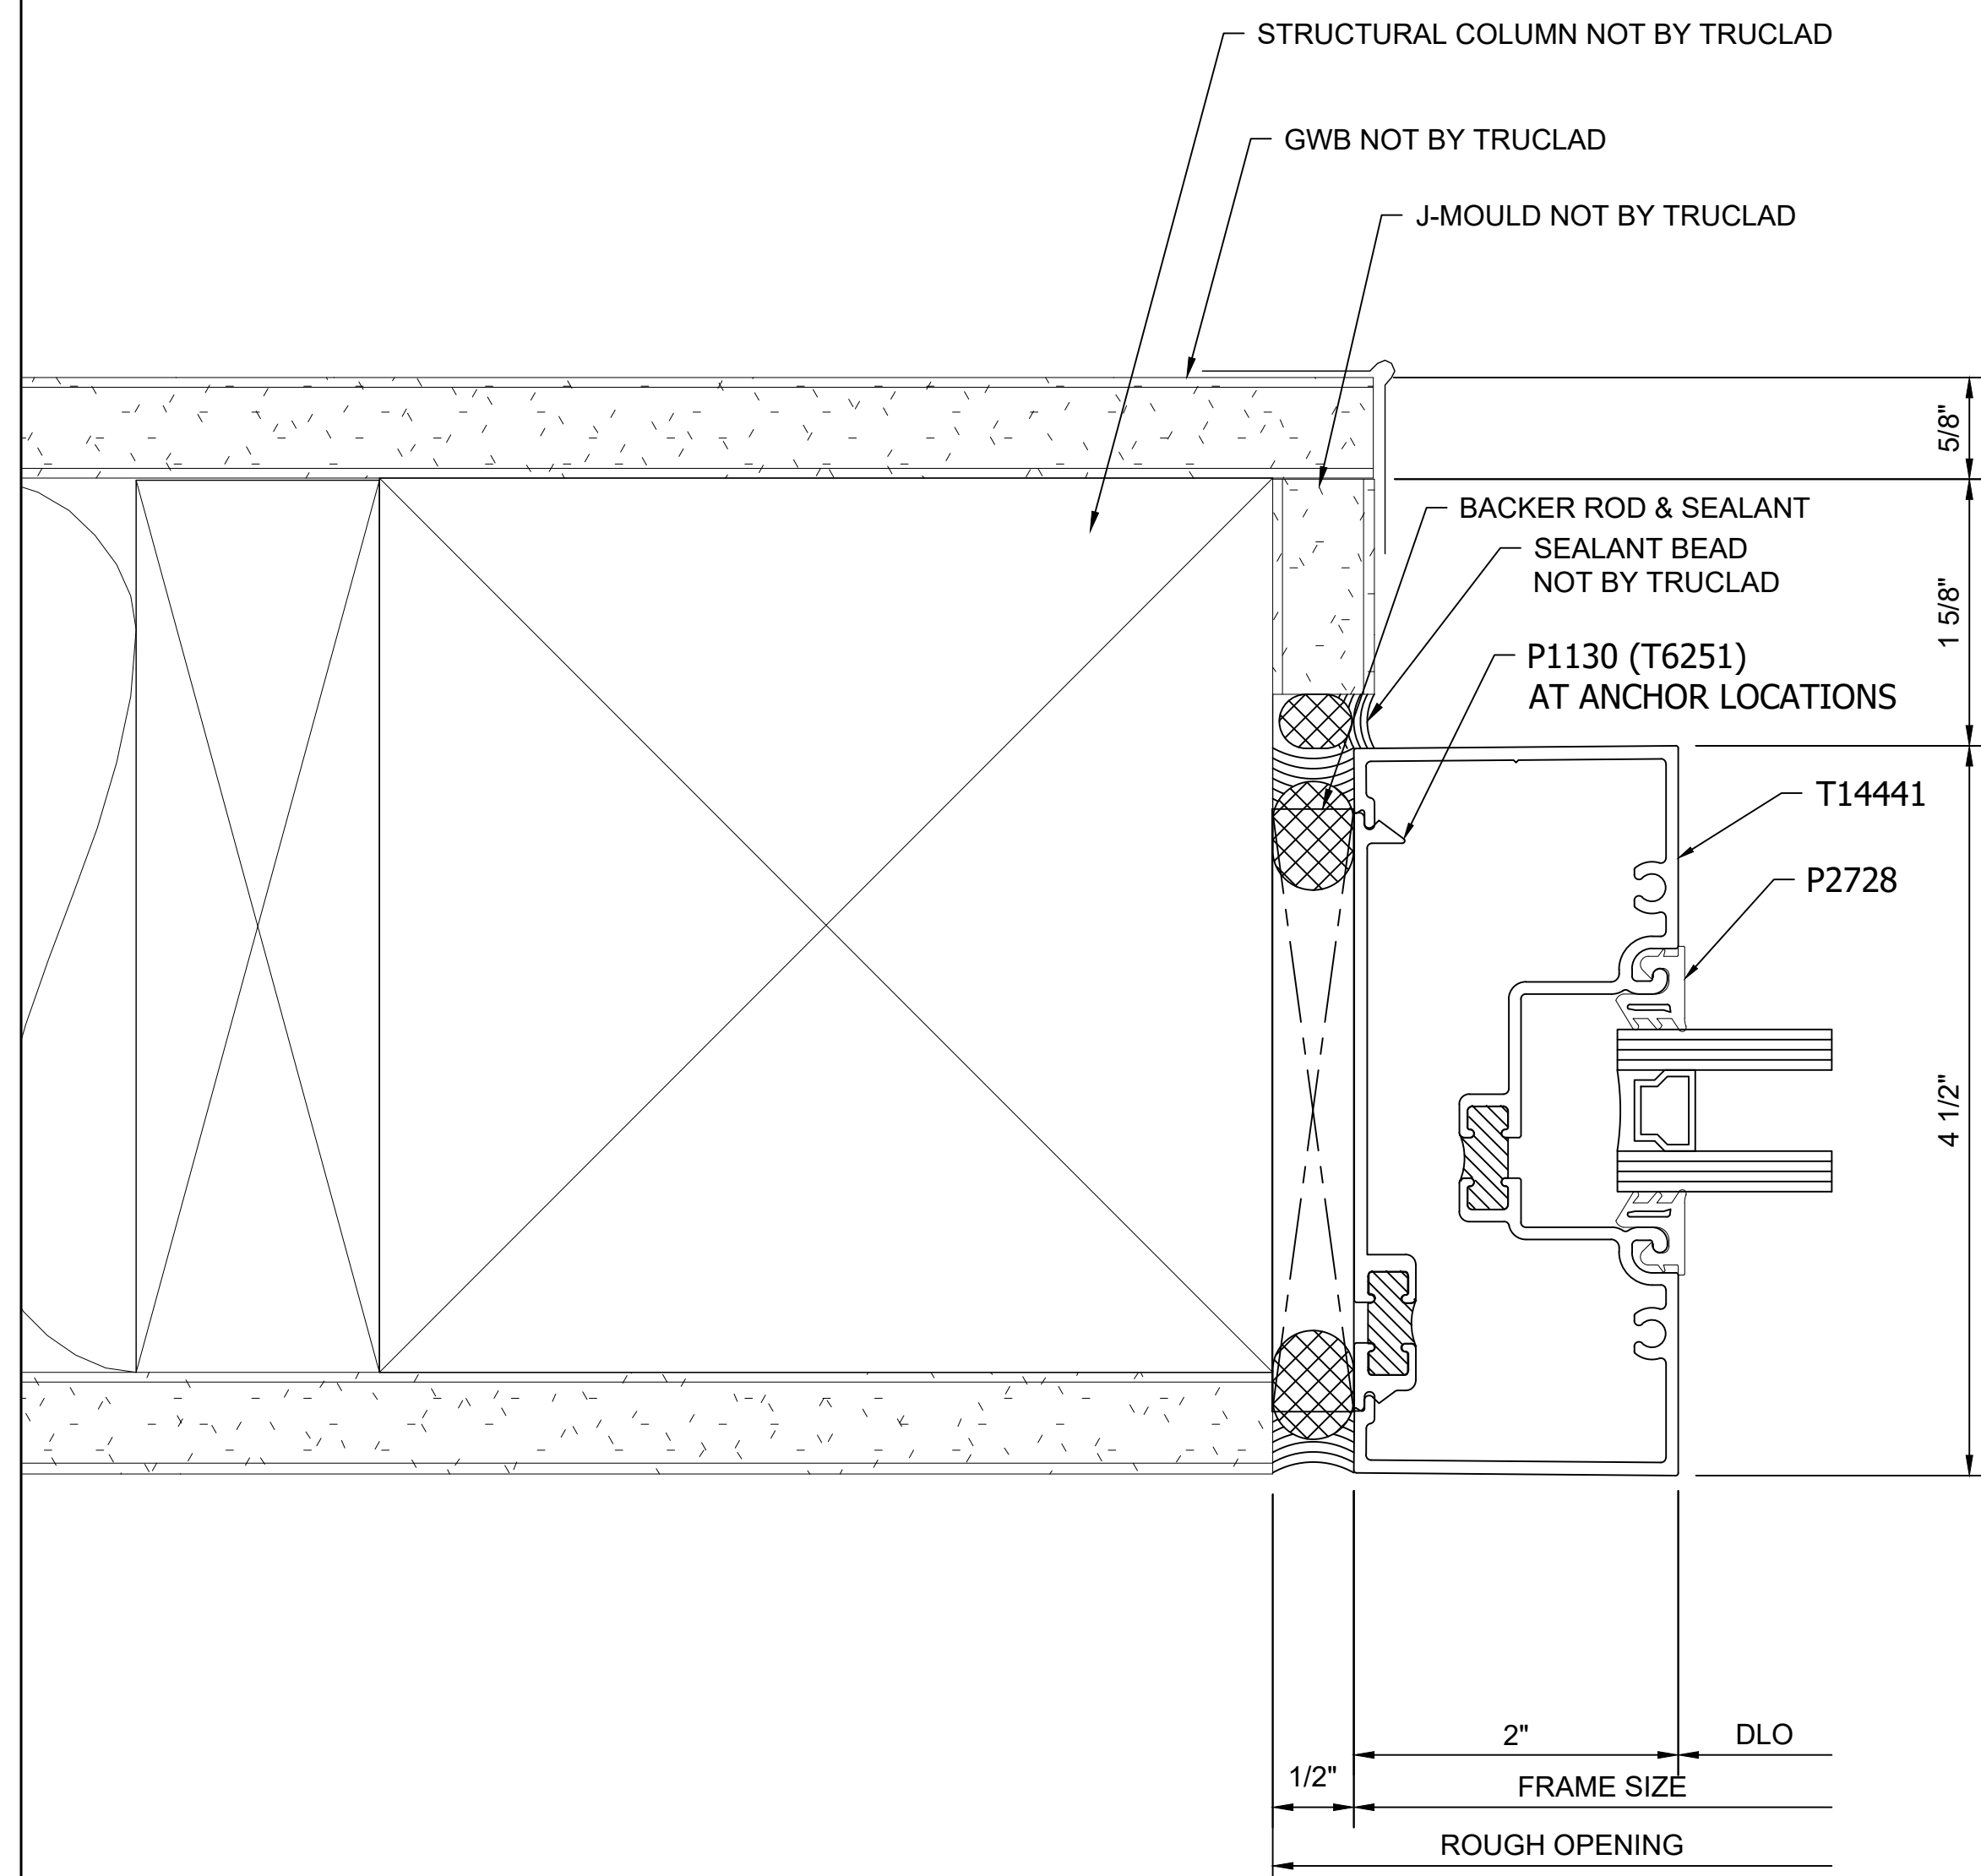

20 INTERIOR STOREFRONT VERTICAL
ARCH REF: N/A
TUBELITE T14000, 2" X 4.5", OUTSIDE GLAZED

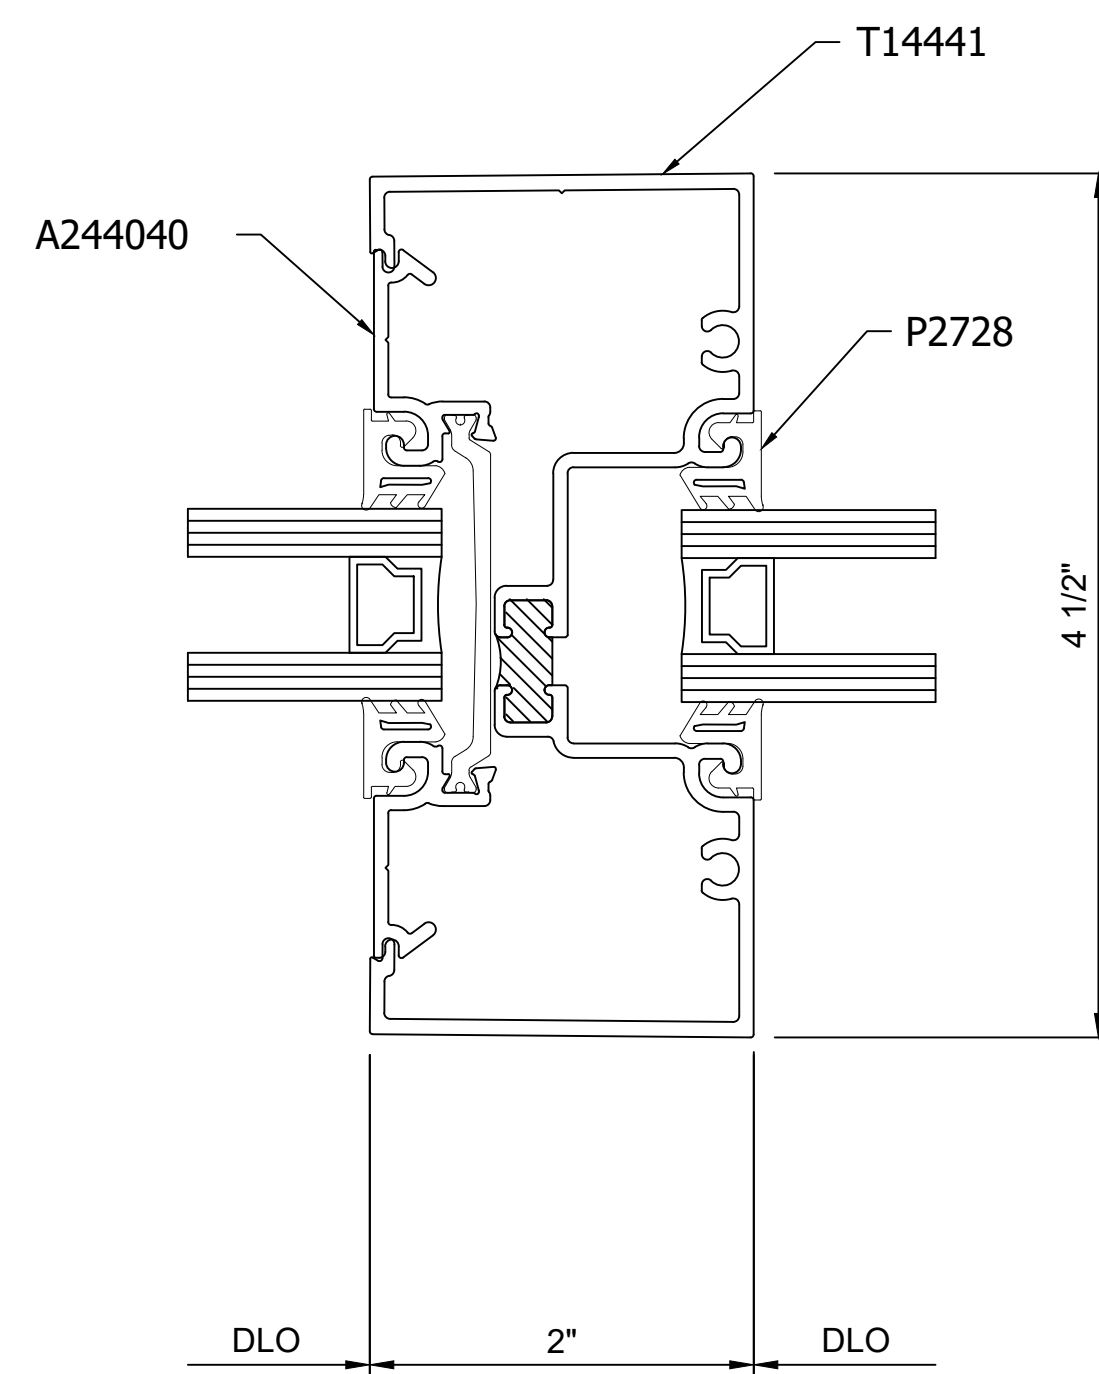

21 INTERIOR STOREFRONT VERTICAL
ARCH REF: N/A
TUBELITE T14000, 2" X 4.5", OUTSIDE GLAZED

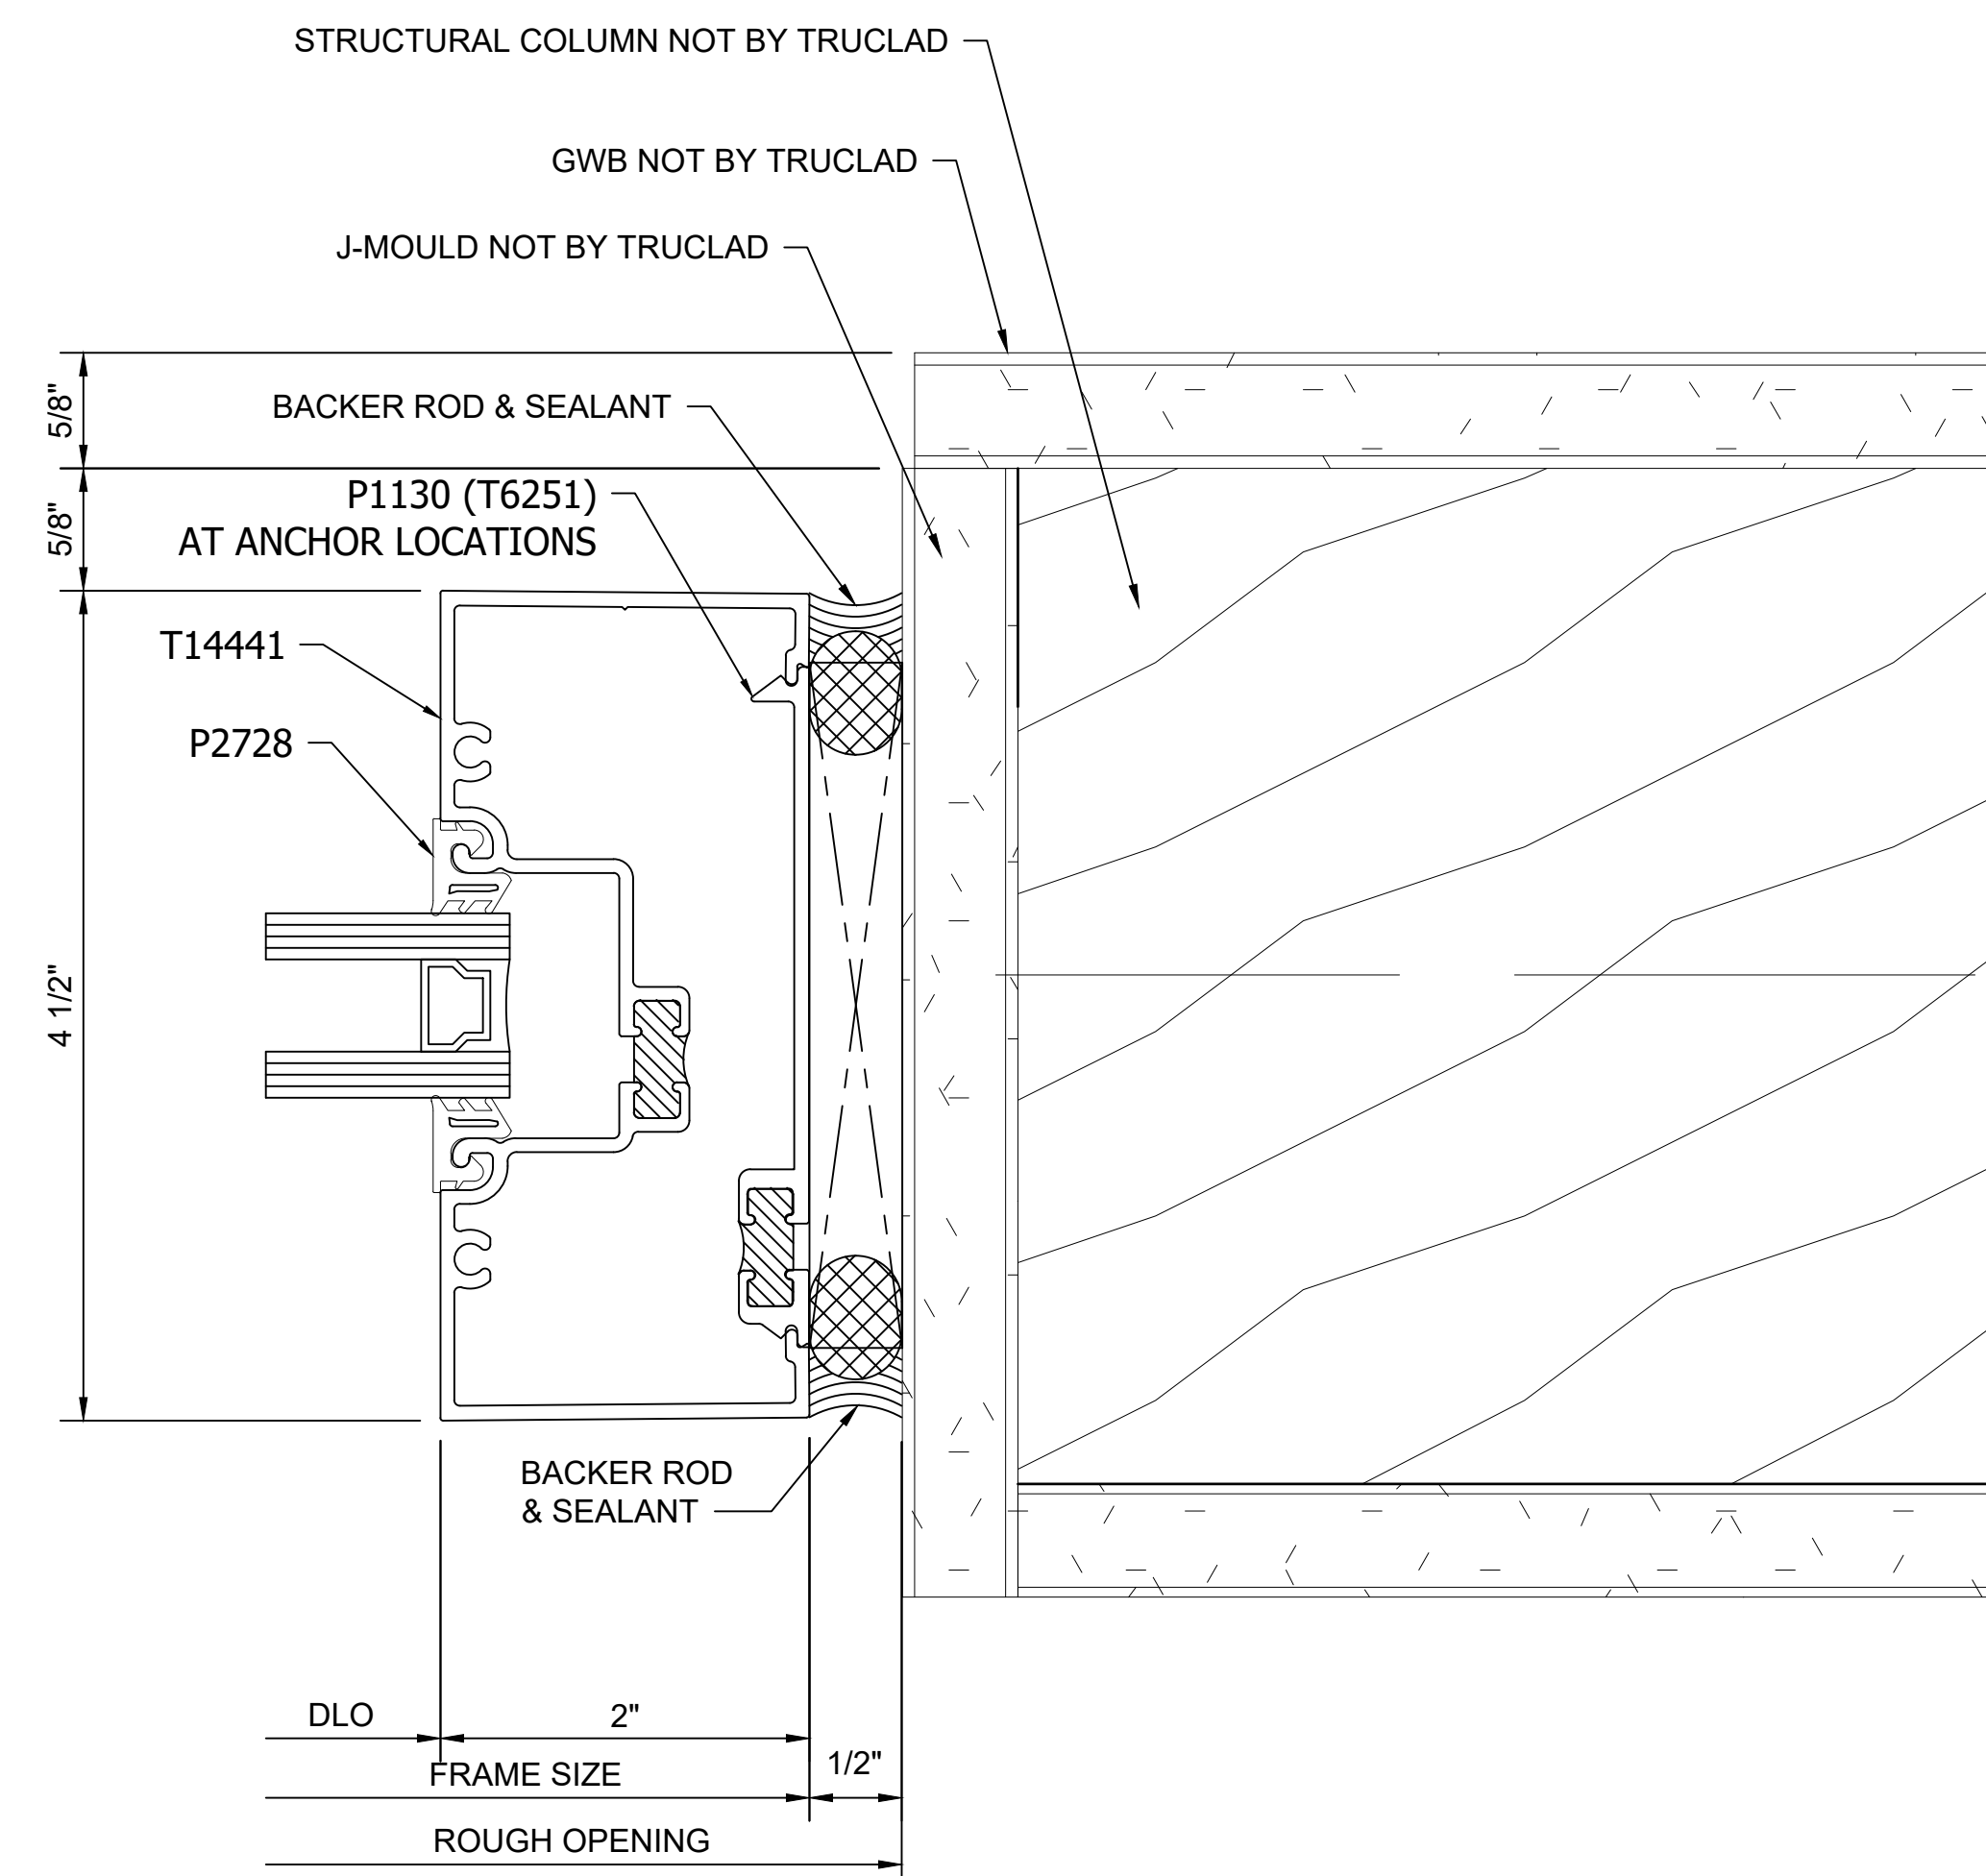

22 INTERIOR STOREFRONT JAMB @ WALL EAST
ARCH REF: 2/A-A3.4.2
TUBELITE T14000, 2" X 4.5", OUTSIDE GLAZED

[illegible]

WEST YELLOWSTONE AIRPORT





-


WEST YELLOWSTONE, MT

DATE:	07/22/2023
SCALE:	1:1
DRAWN BY:	E.BARILAR
JOB #:	TCL001


SHEET:

409

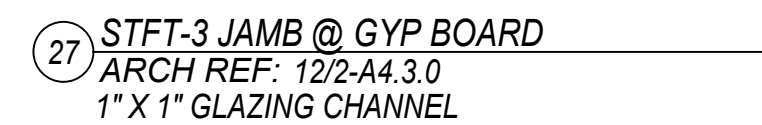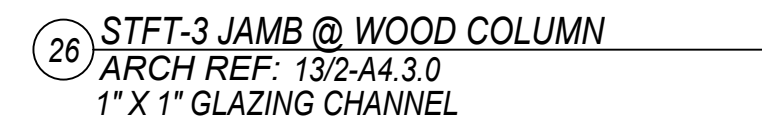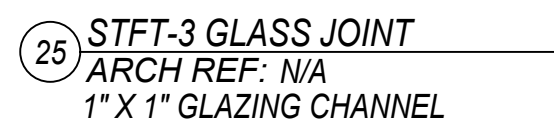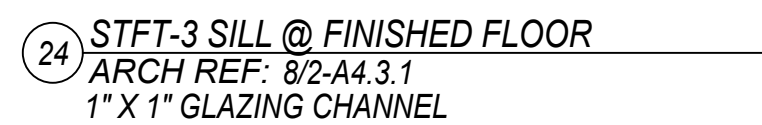
[illegible]

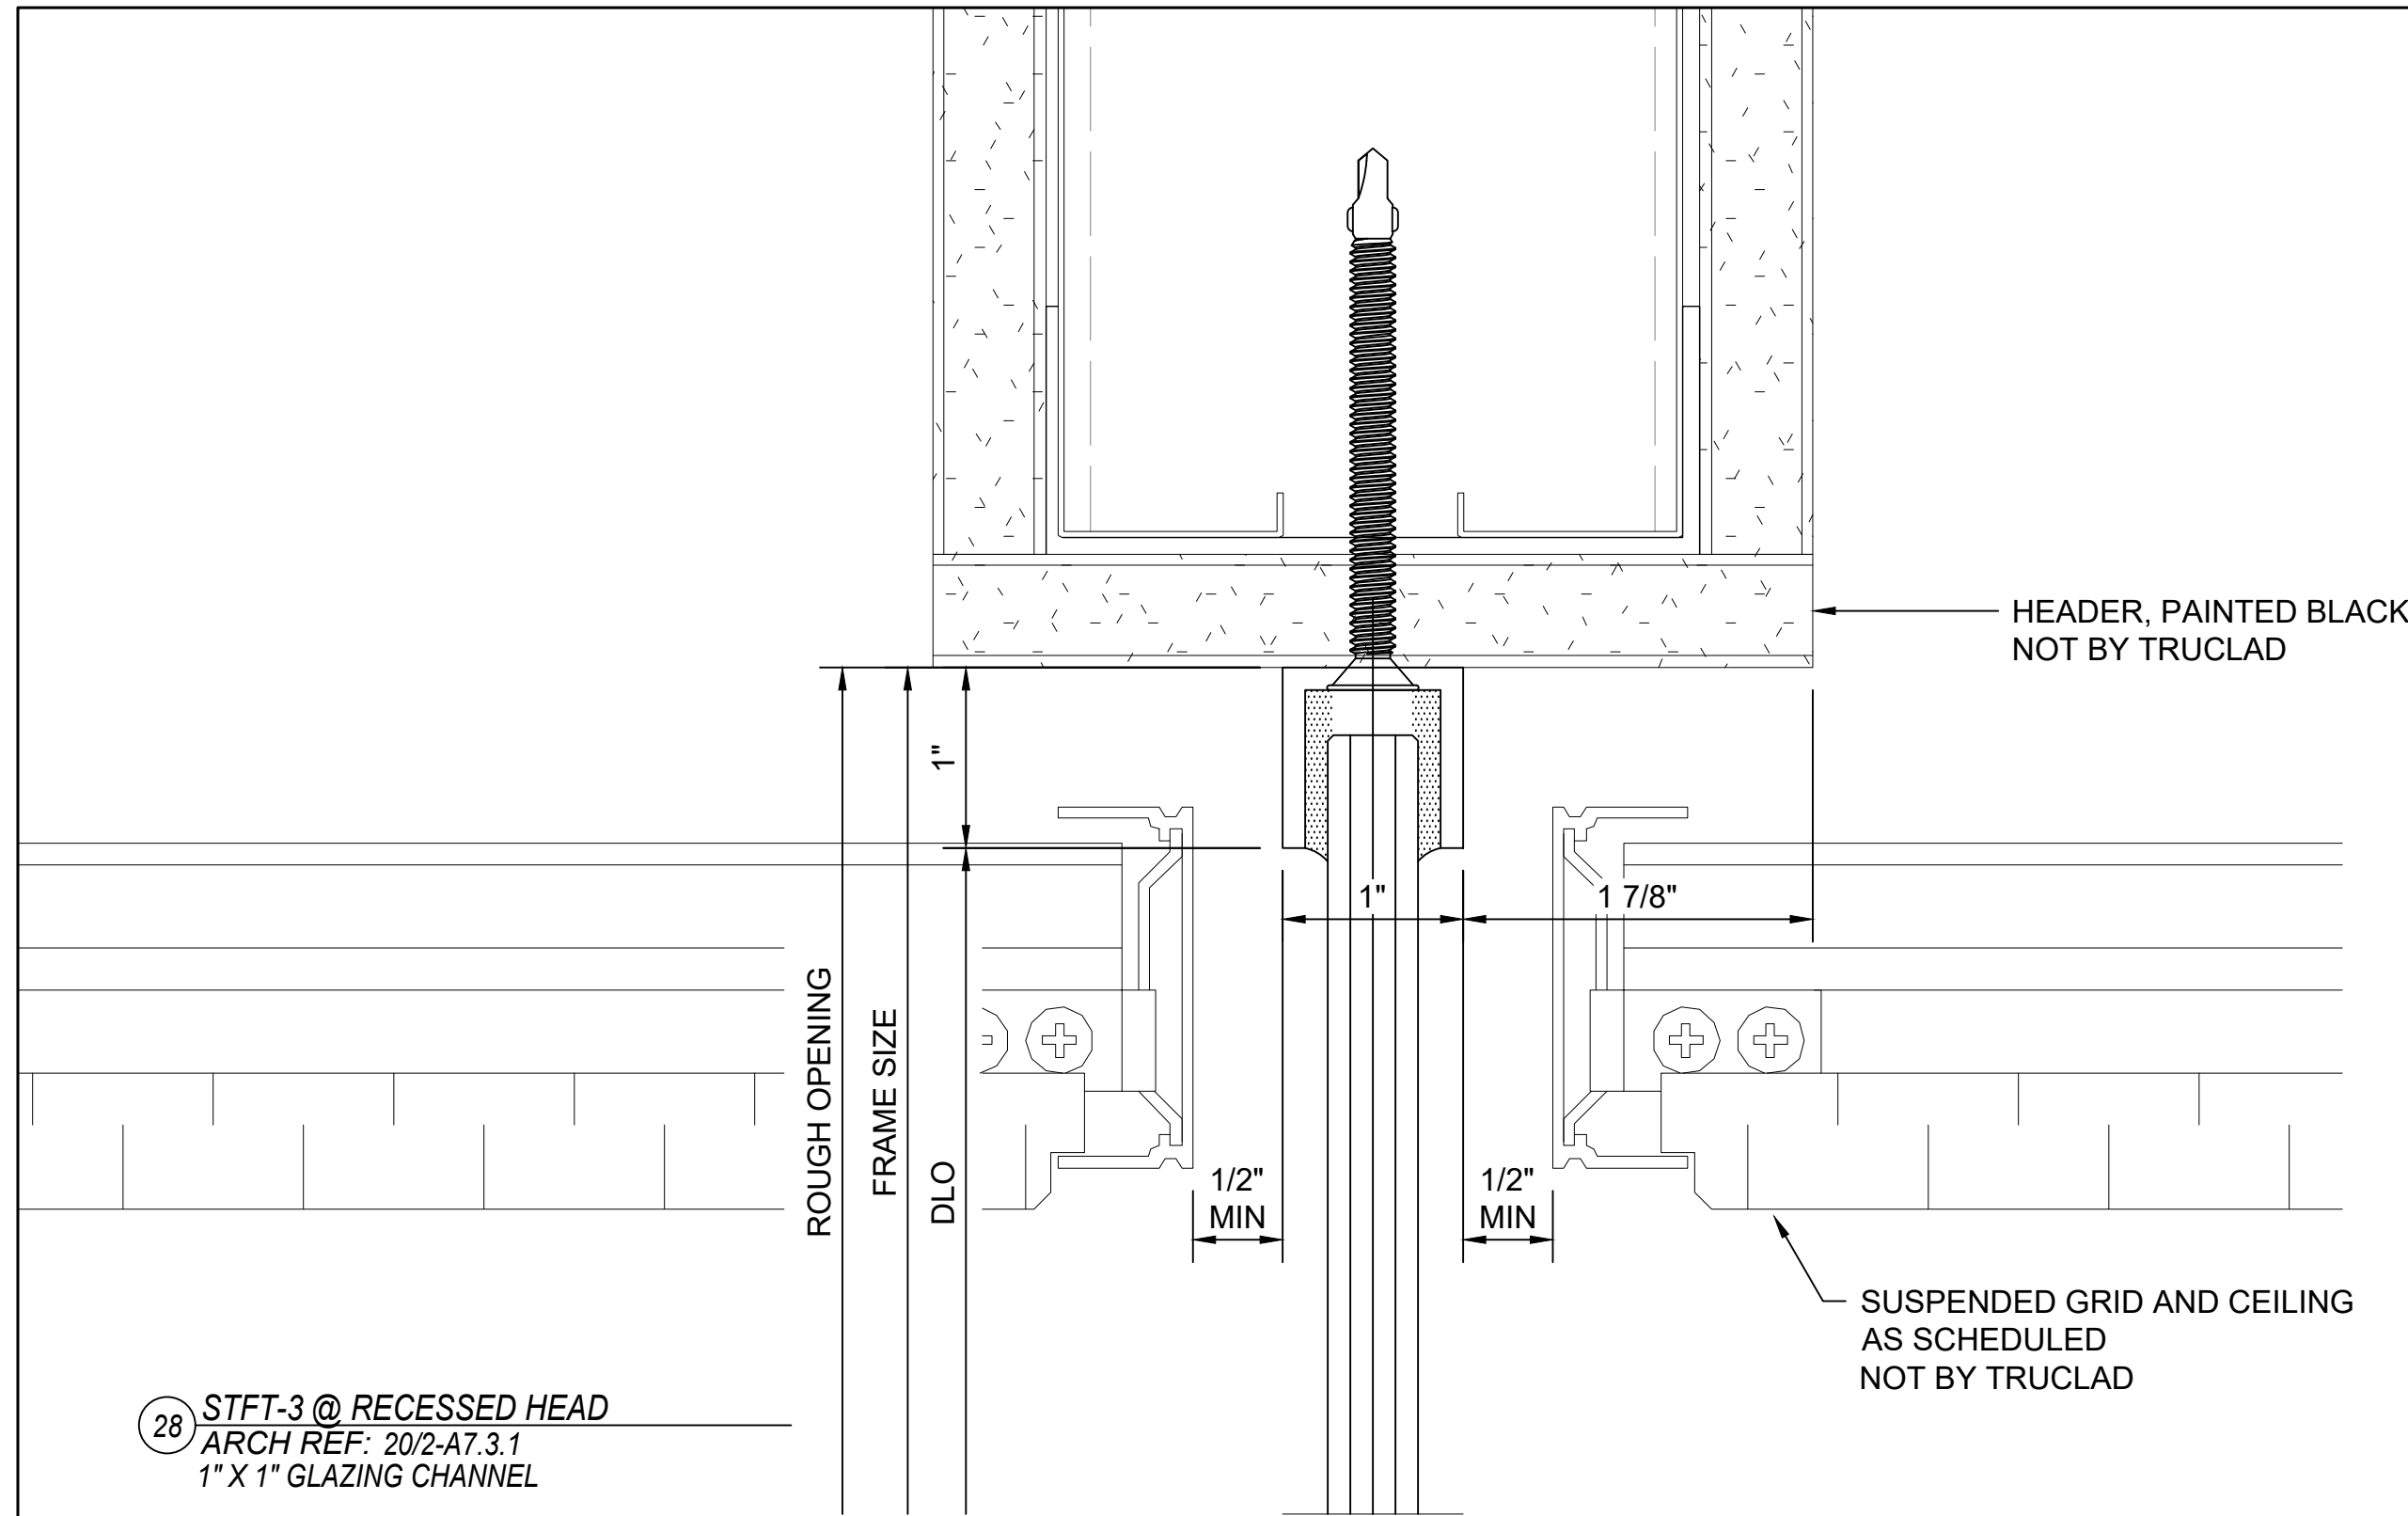

28 STFT-3 @ RECESSED HEAD
ARCH REF: 20/2-A7.3.1
1" X 1" GLAZING CHANNEL

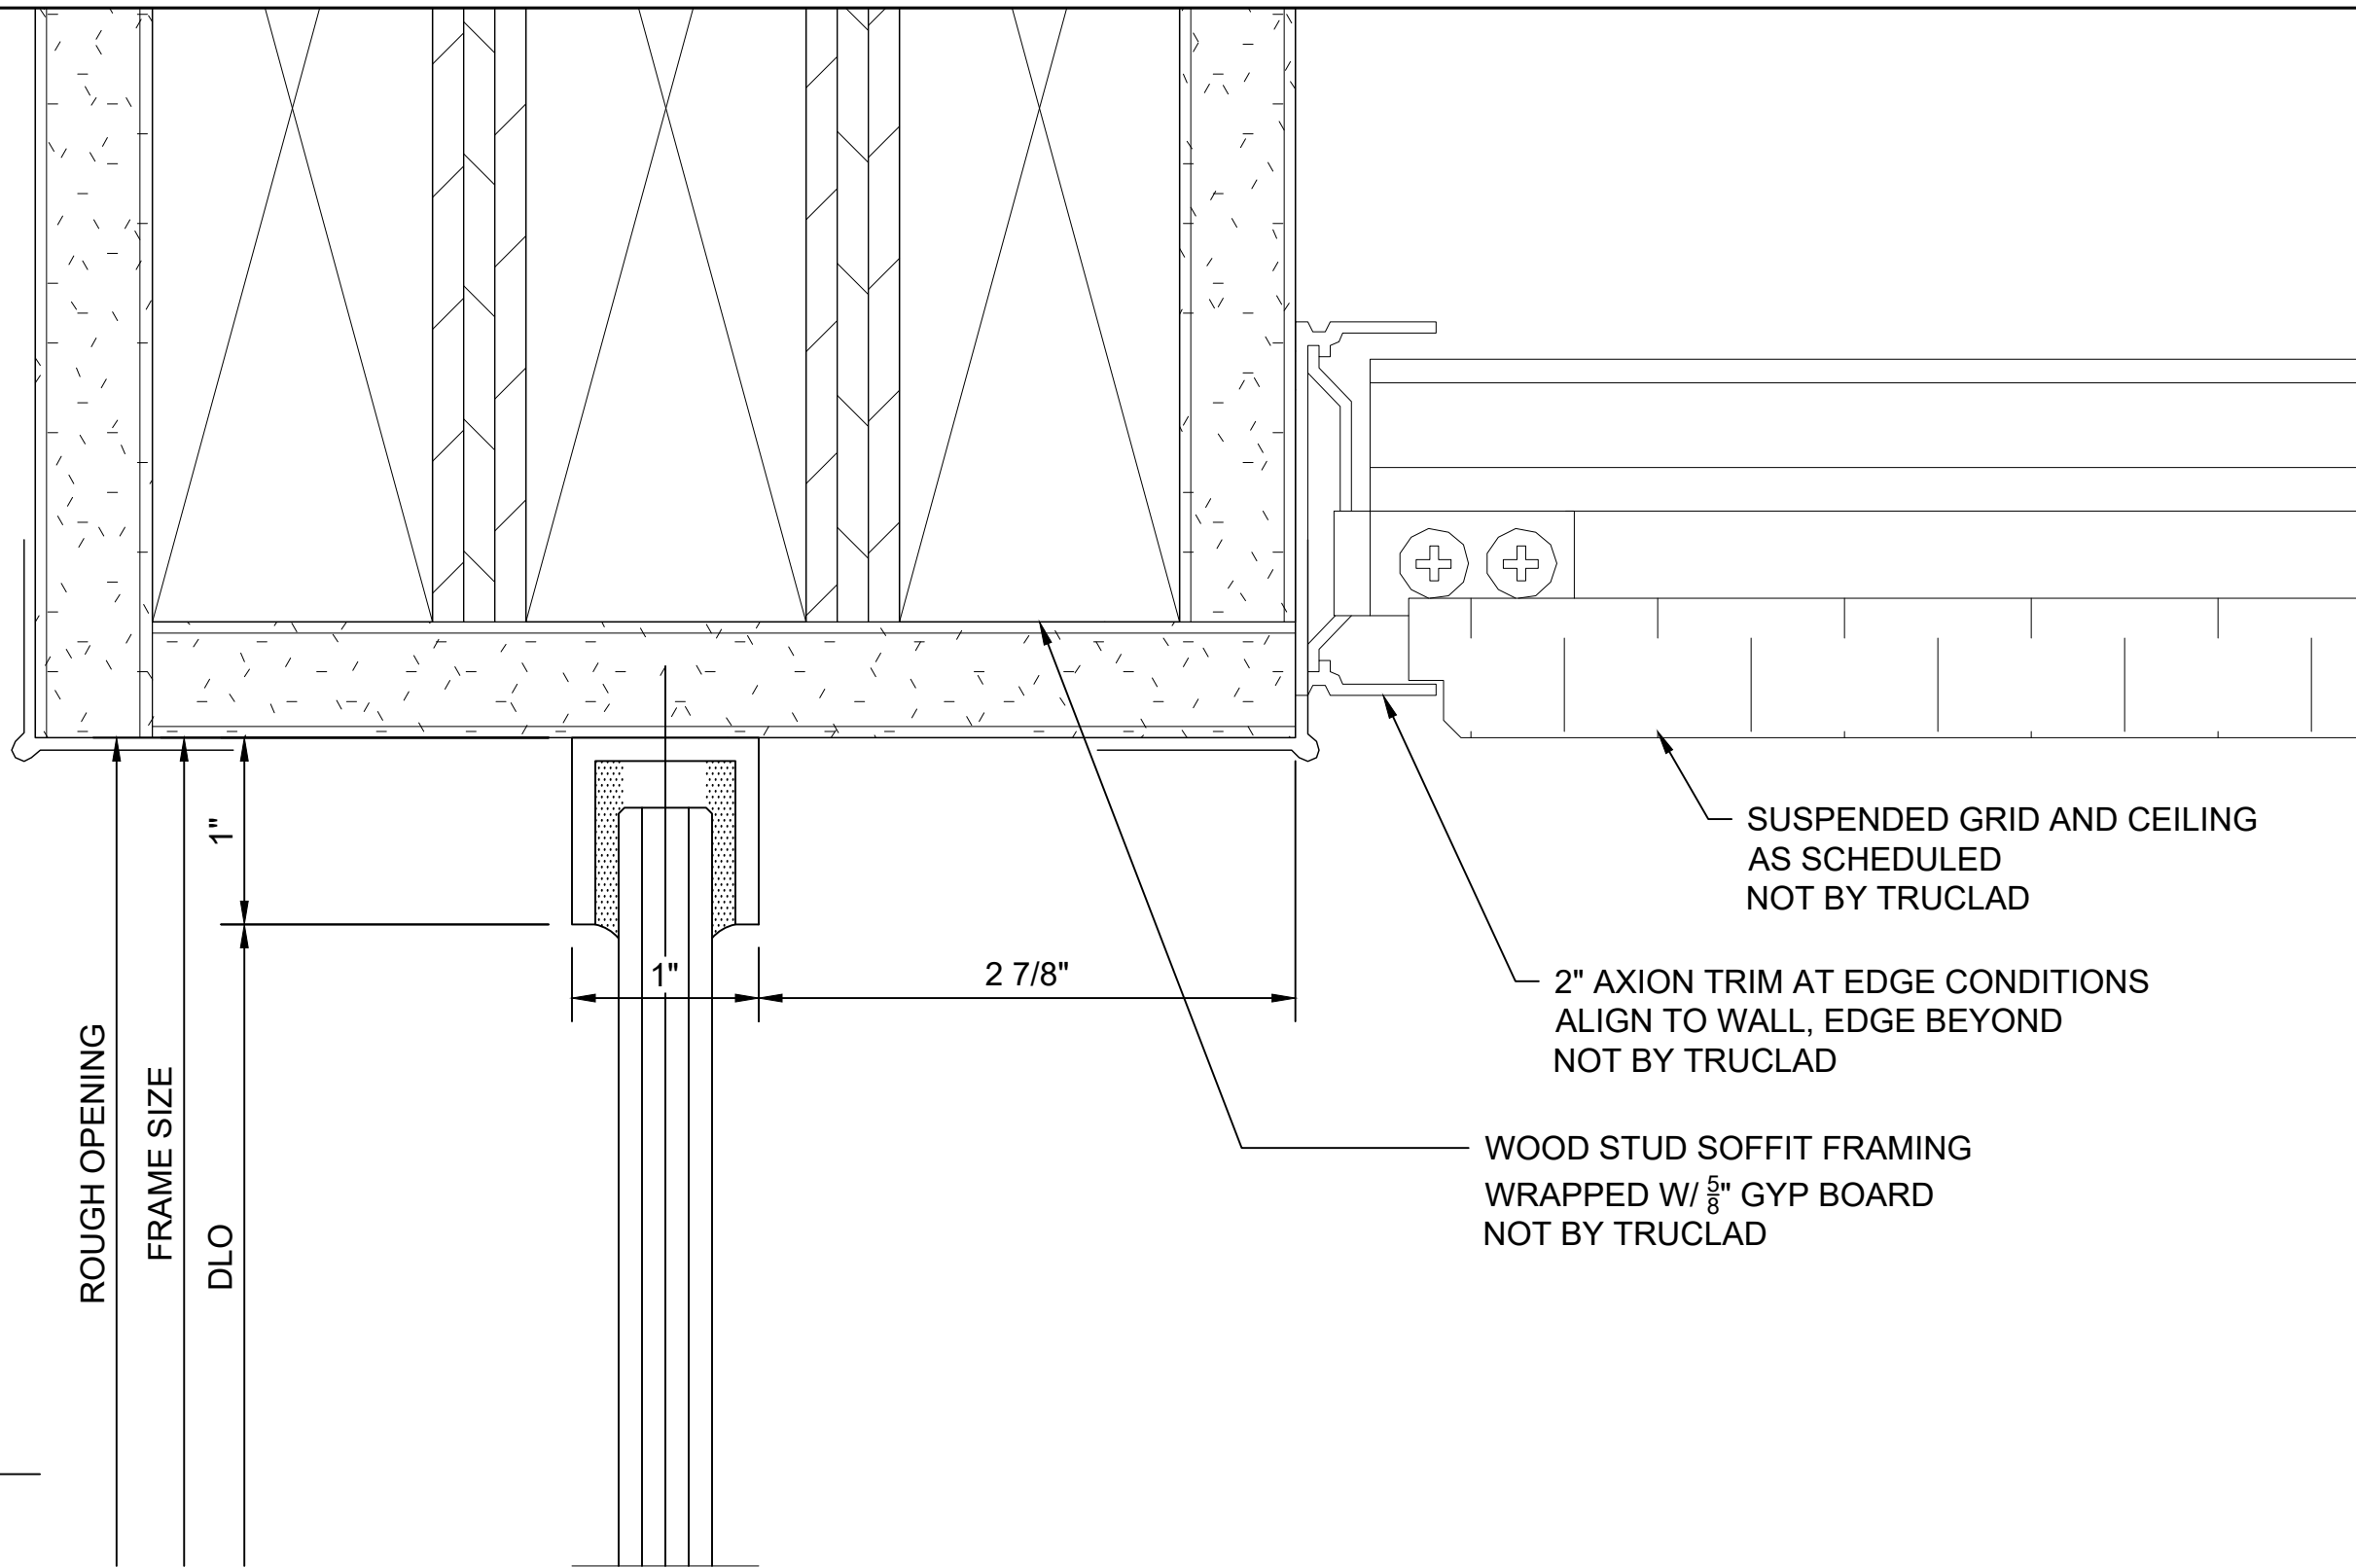

29 STFT-3, SF24 @ BULKHEAD CEILING
ARCH REF: 17/2-A7.3.1
1" X 1" GLAZING CHANNEL

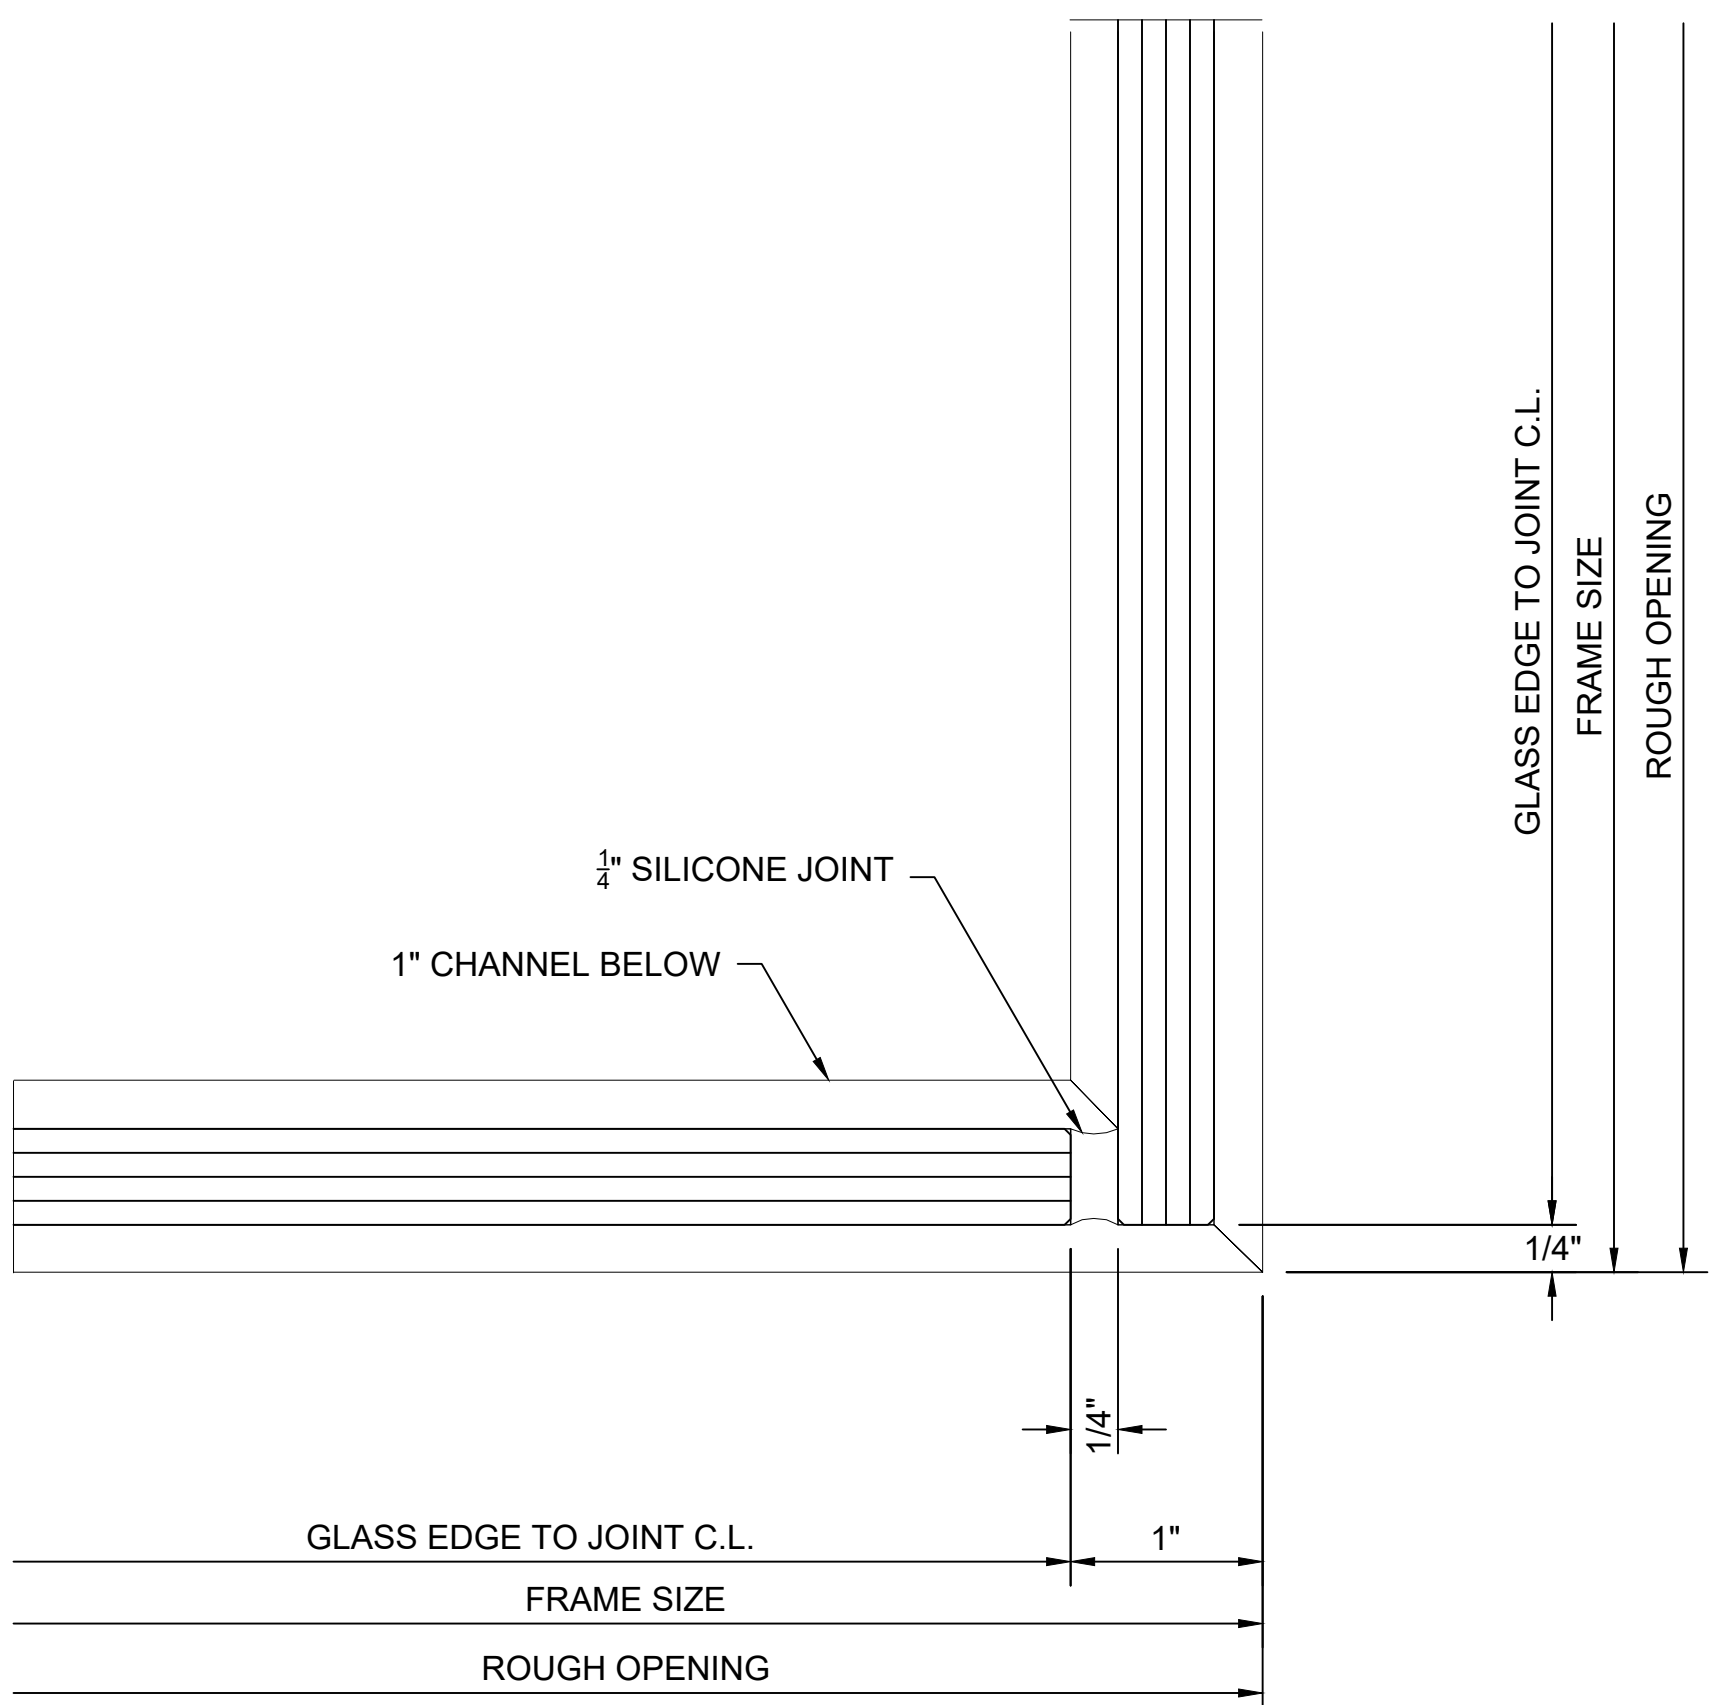

30 STFT-3 CORNER @ SF22/SF23
ARCH REF: 3/2-A4.3.0
1" X 1" GLAZING CHANNEL

DATE	REVISIONS
DATE	REVISIONS



#					

WEST YELLOWSTONE AIRPORT

WEST YELLOWSTONE, MT

DATE: 07/22/2023
SCALE: 1:1
DRAWN BY: E.BARILAR
JOB #: TCL001
SHEET:

31 STFT-3 SILL @ EXIT LANE BREACH CONTROL
ARCH REF: 20/2-A4.3.0
1" X 1" GLAZING CHANNEL

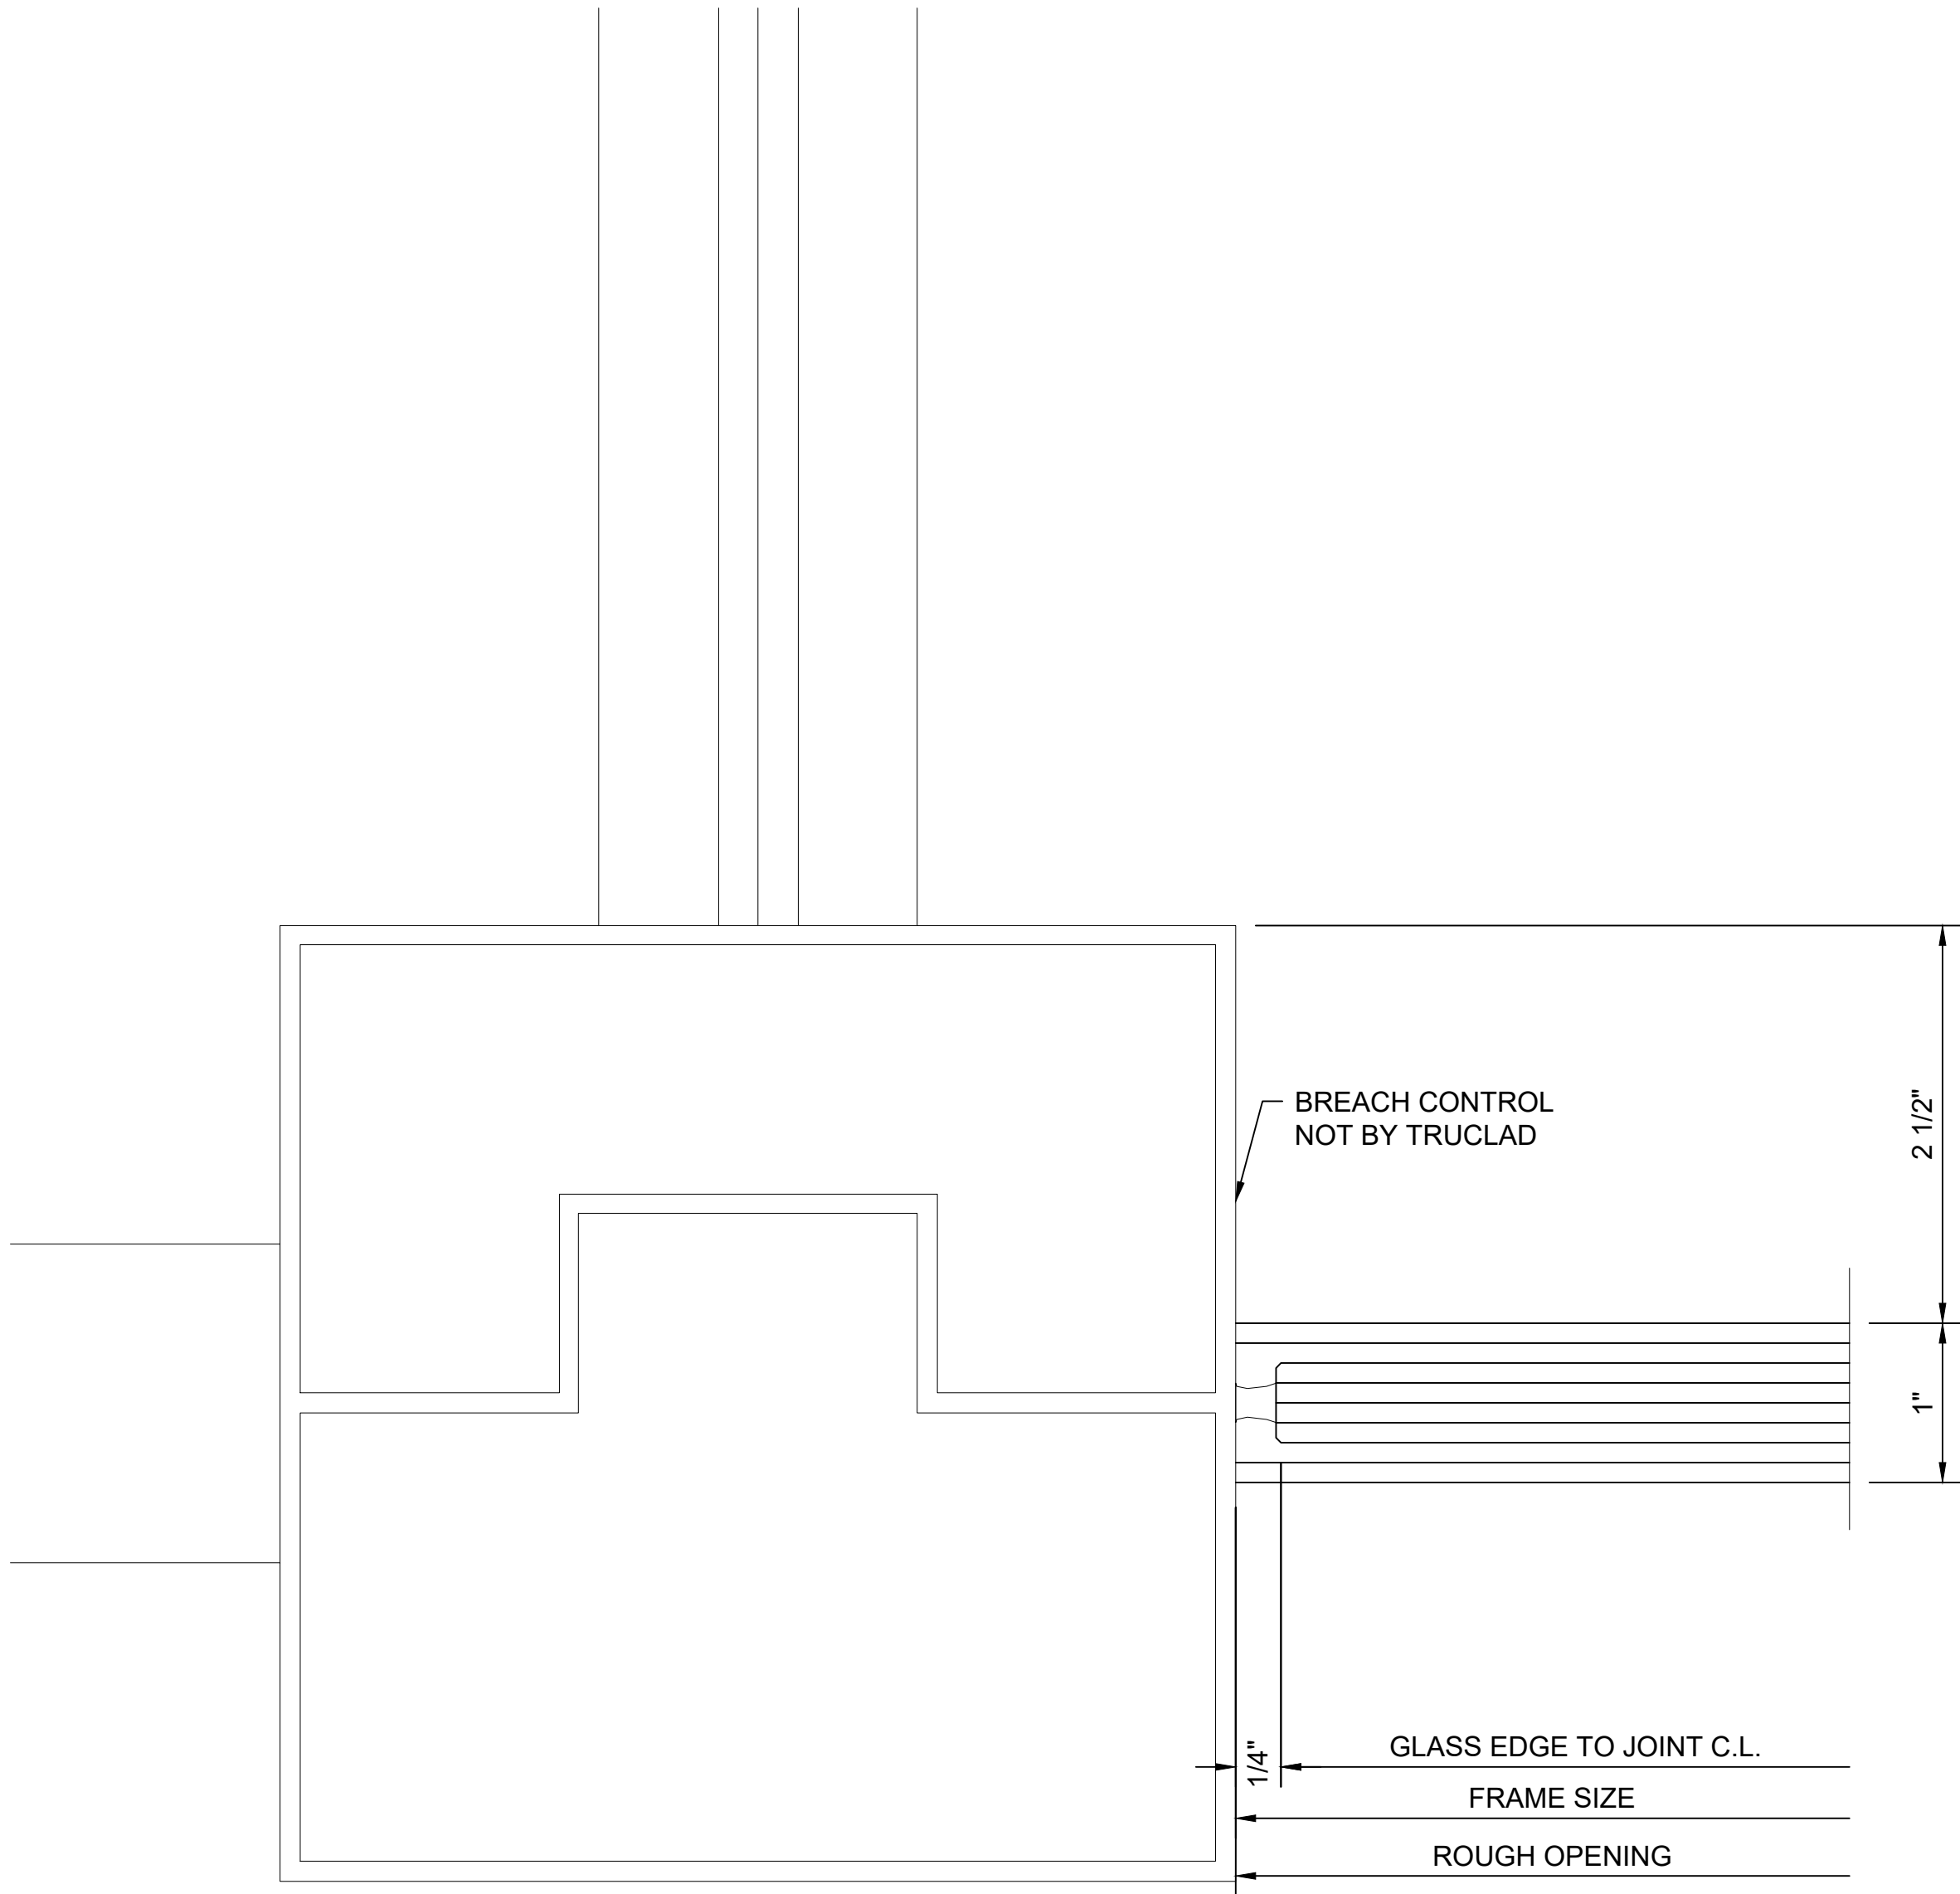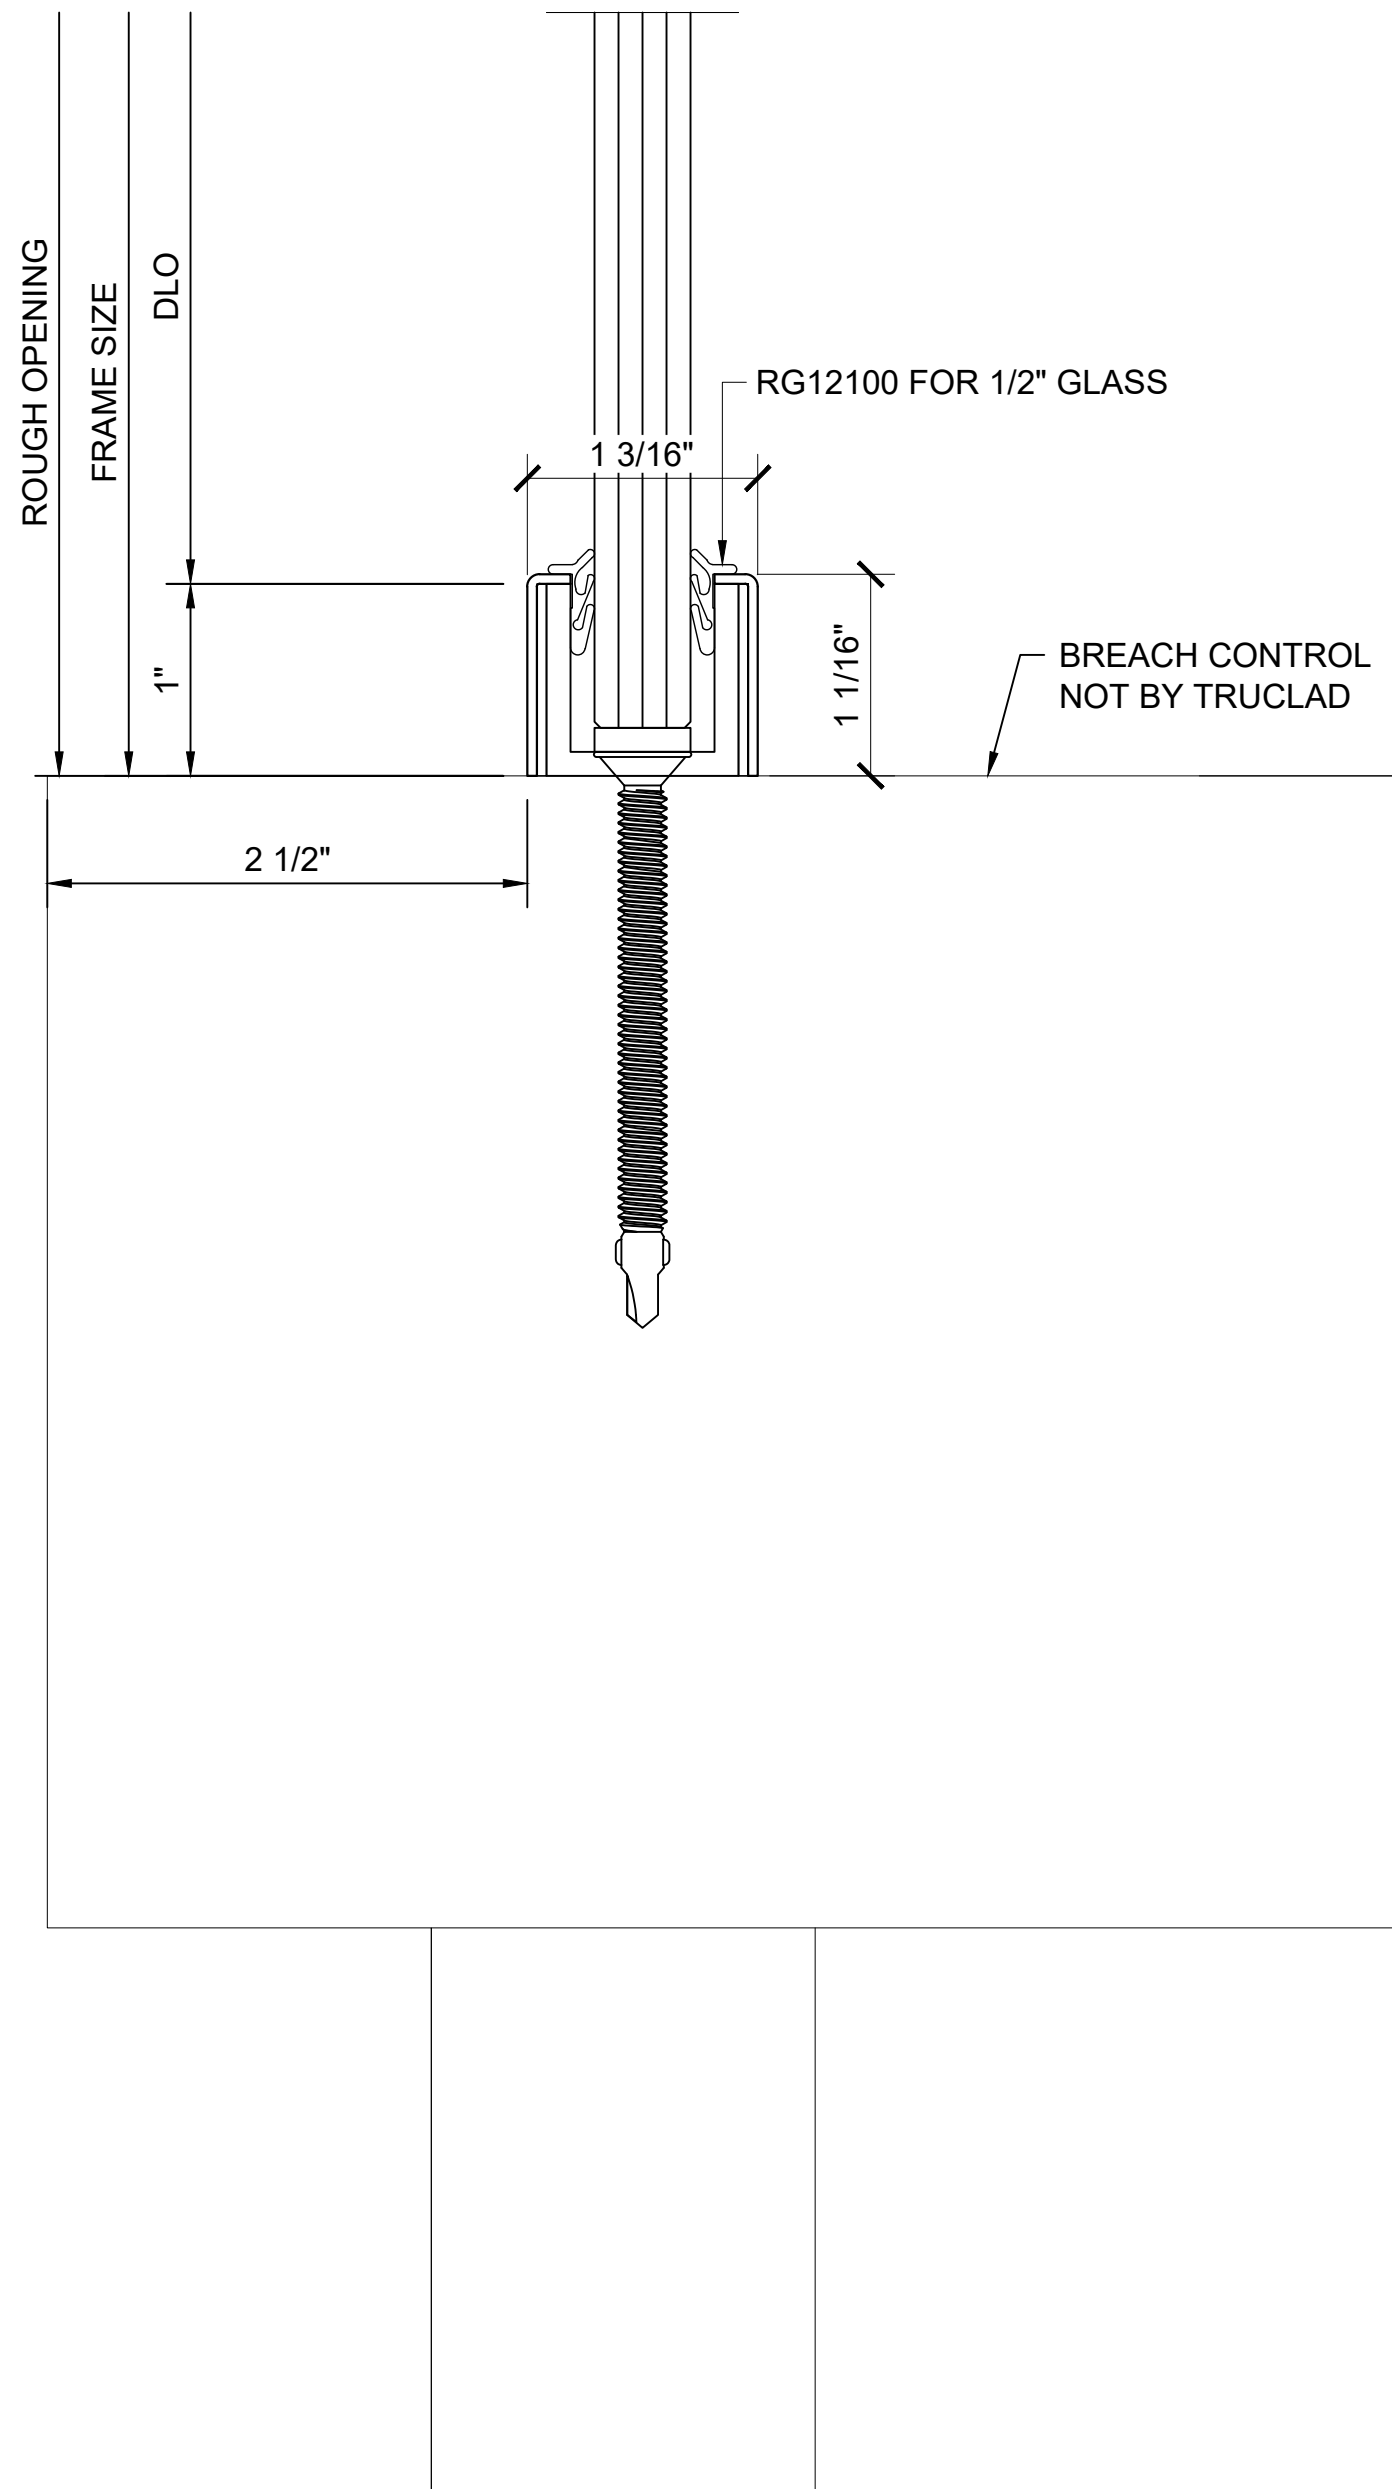

32 STFT-3 JAMB @ EXIT LANE BREACH CONTROL
ARCH REF: 14/2-A4.3.0
1" X 1" GLAZING CHANNEL

#	REVISIONS	DATE

--

WEST YELLOWSTONE AIRPORT


WEST YELLOWSTONE, MT

DATE:	07/22/2023
SCALE:	1:1
DRAWN BY:	E.BARILAR
JOB #:	TCL001


SHEET:

412


33 GLASS DOOR TRANSOM HEAD
ARCH REF: 2/A7.3.1
1" X 1" GLAZING CHANNEL
HERCULITE ALL GLASS DOOR

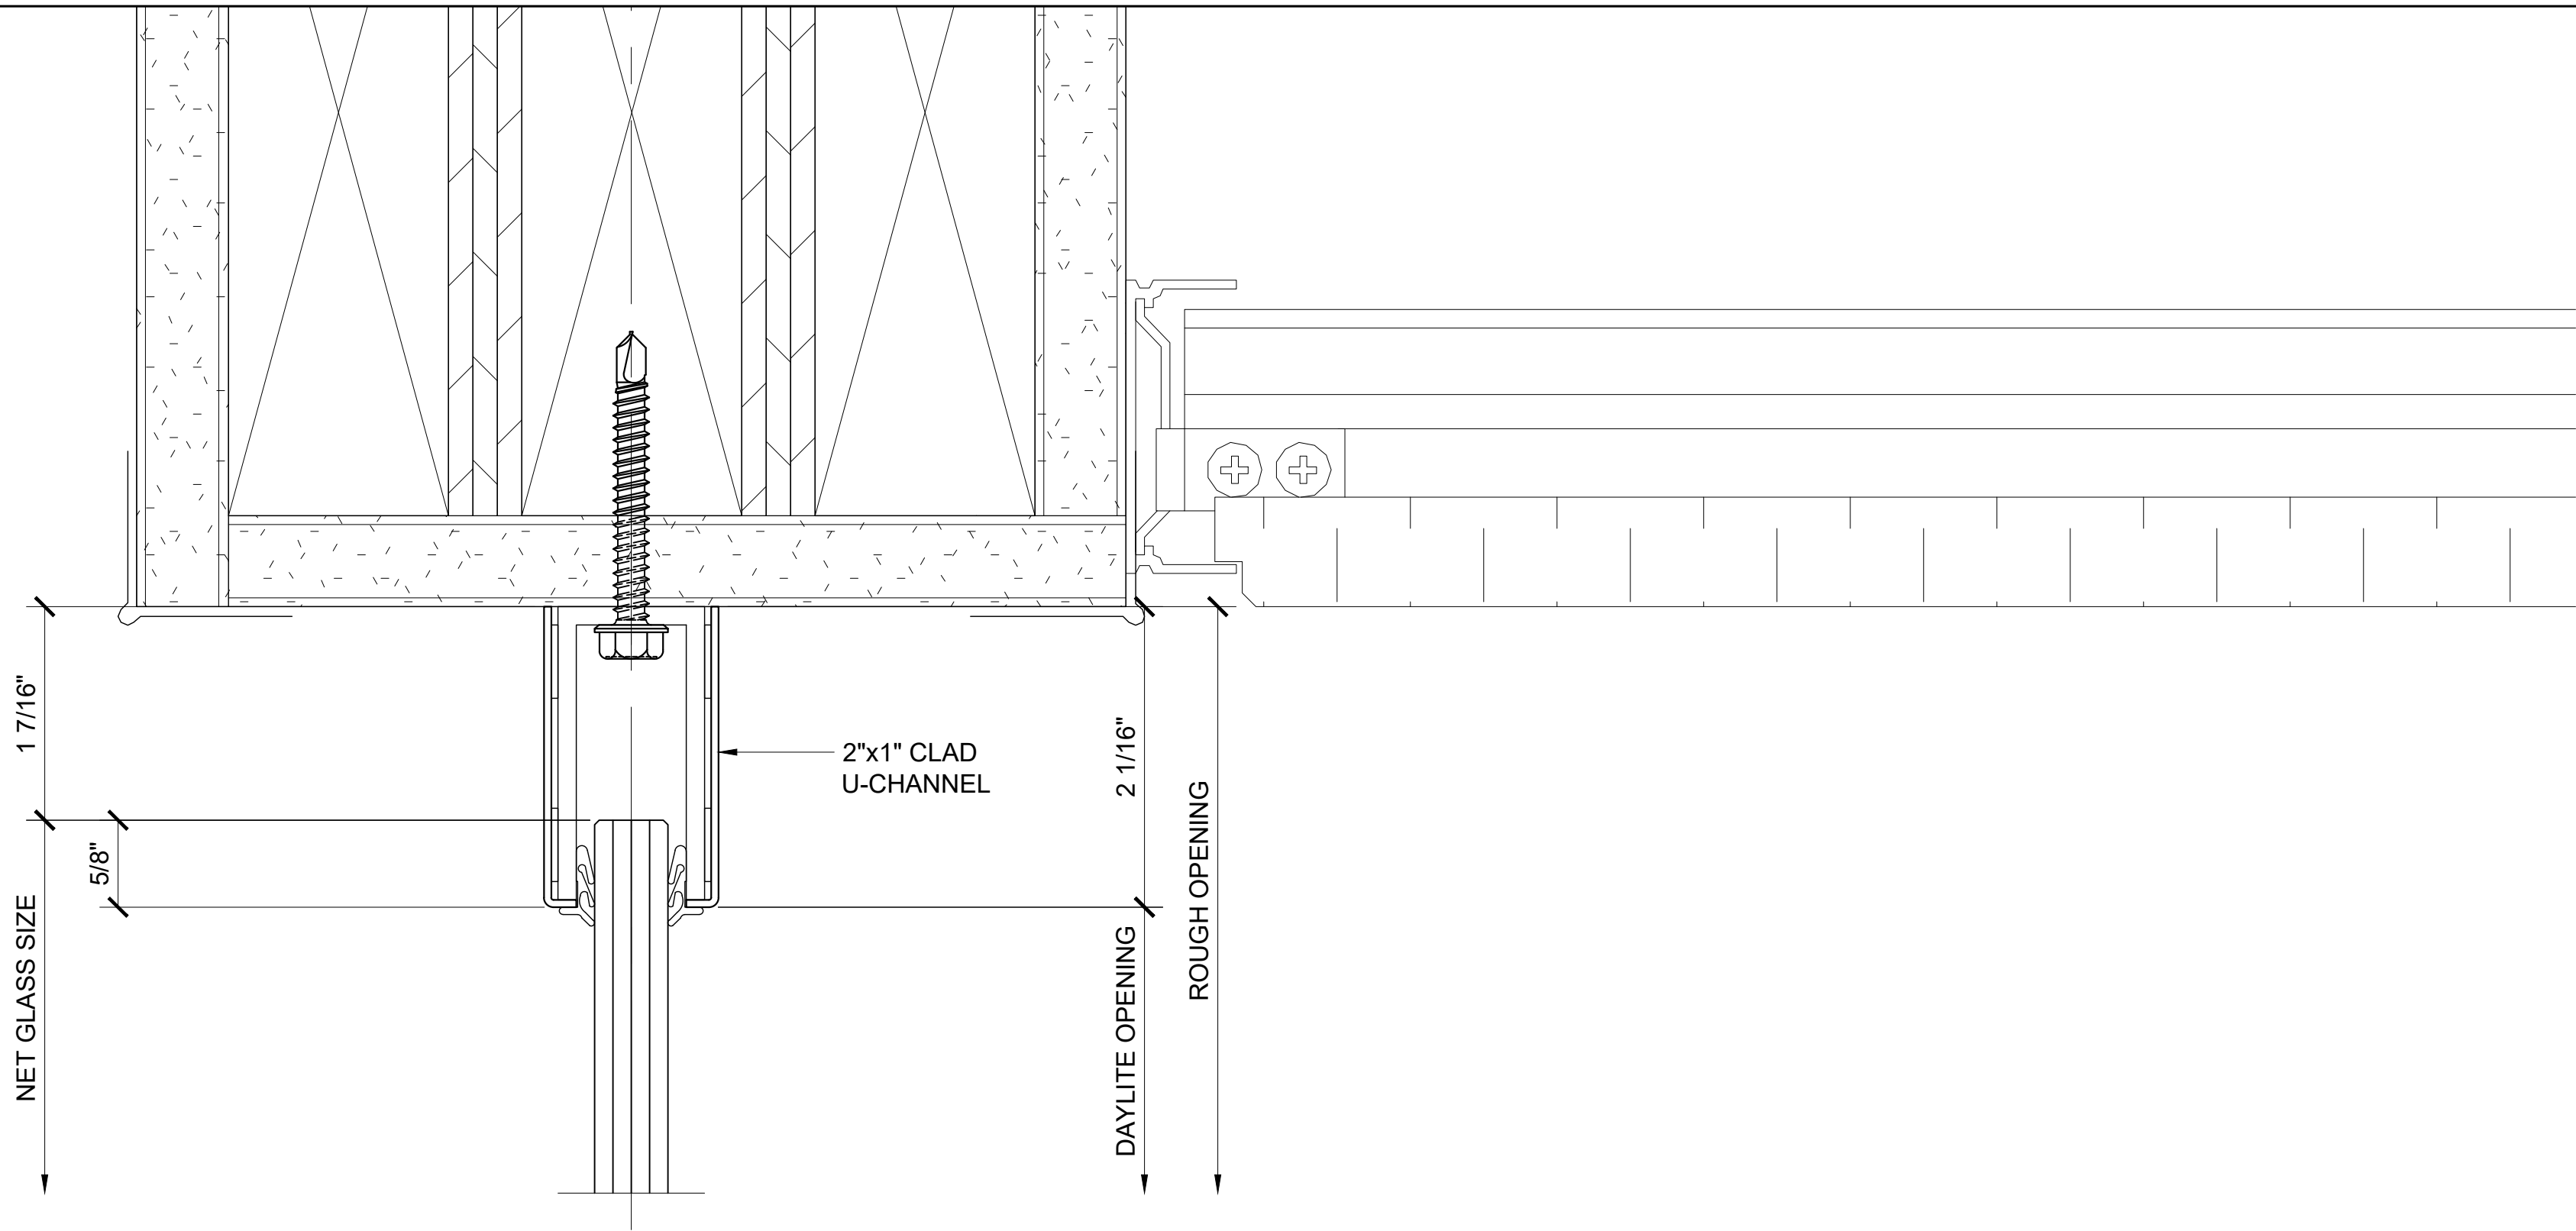

34 GLASS DOOR HEAD W/ COC
ARCH REF: N/A
1" X 1" GLAZING CHANNEL
HERCULITE ALL GLASS DOOR

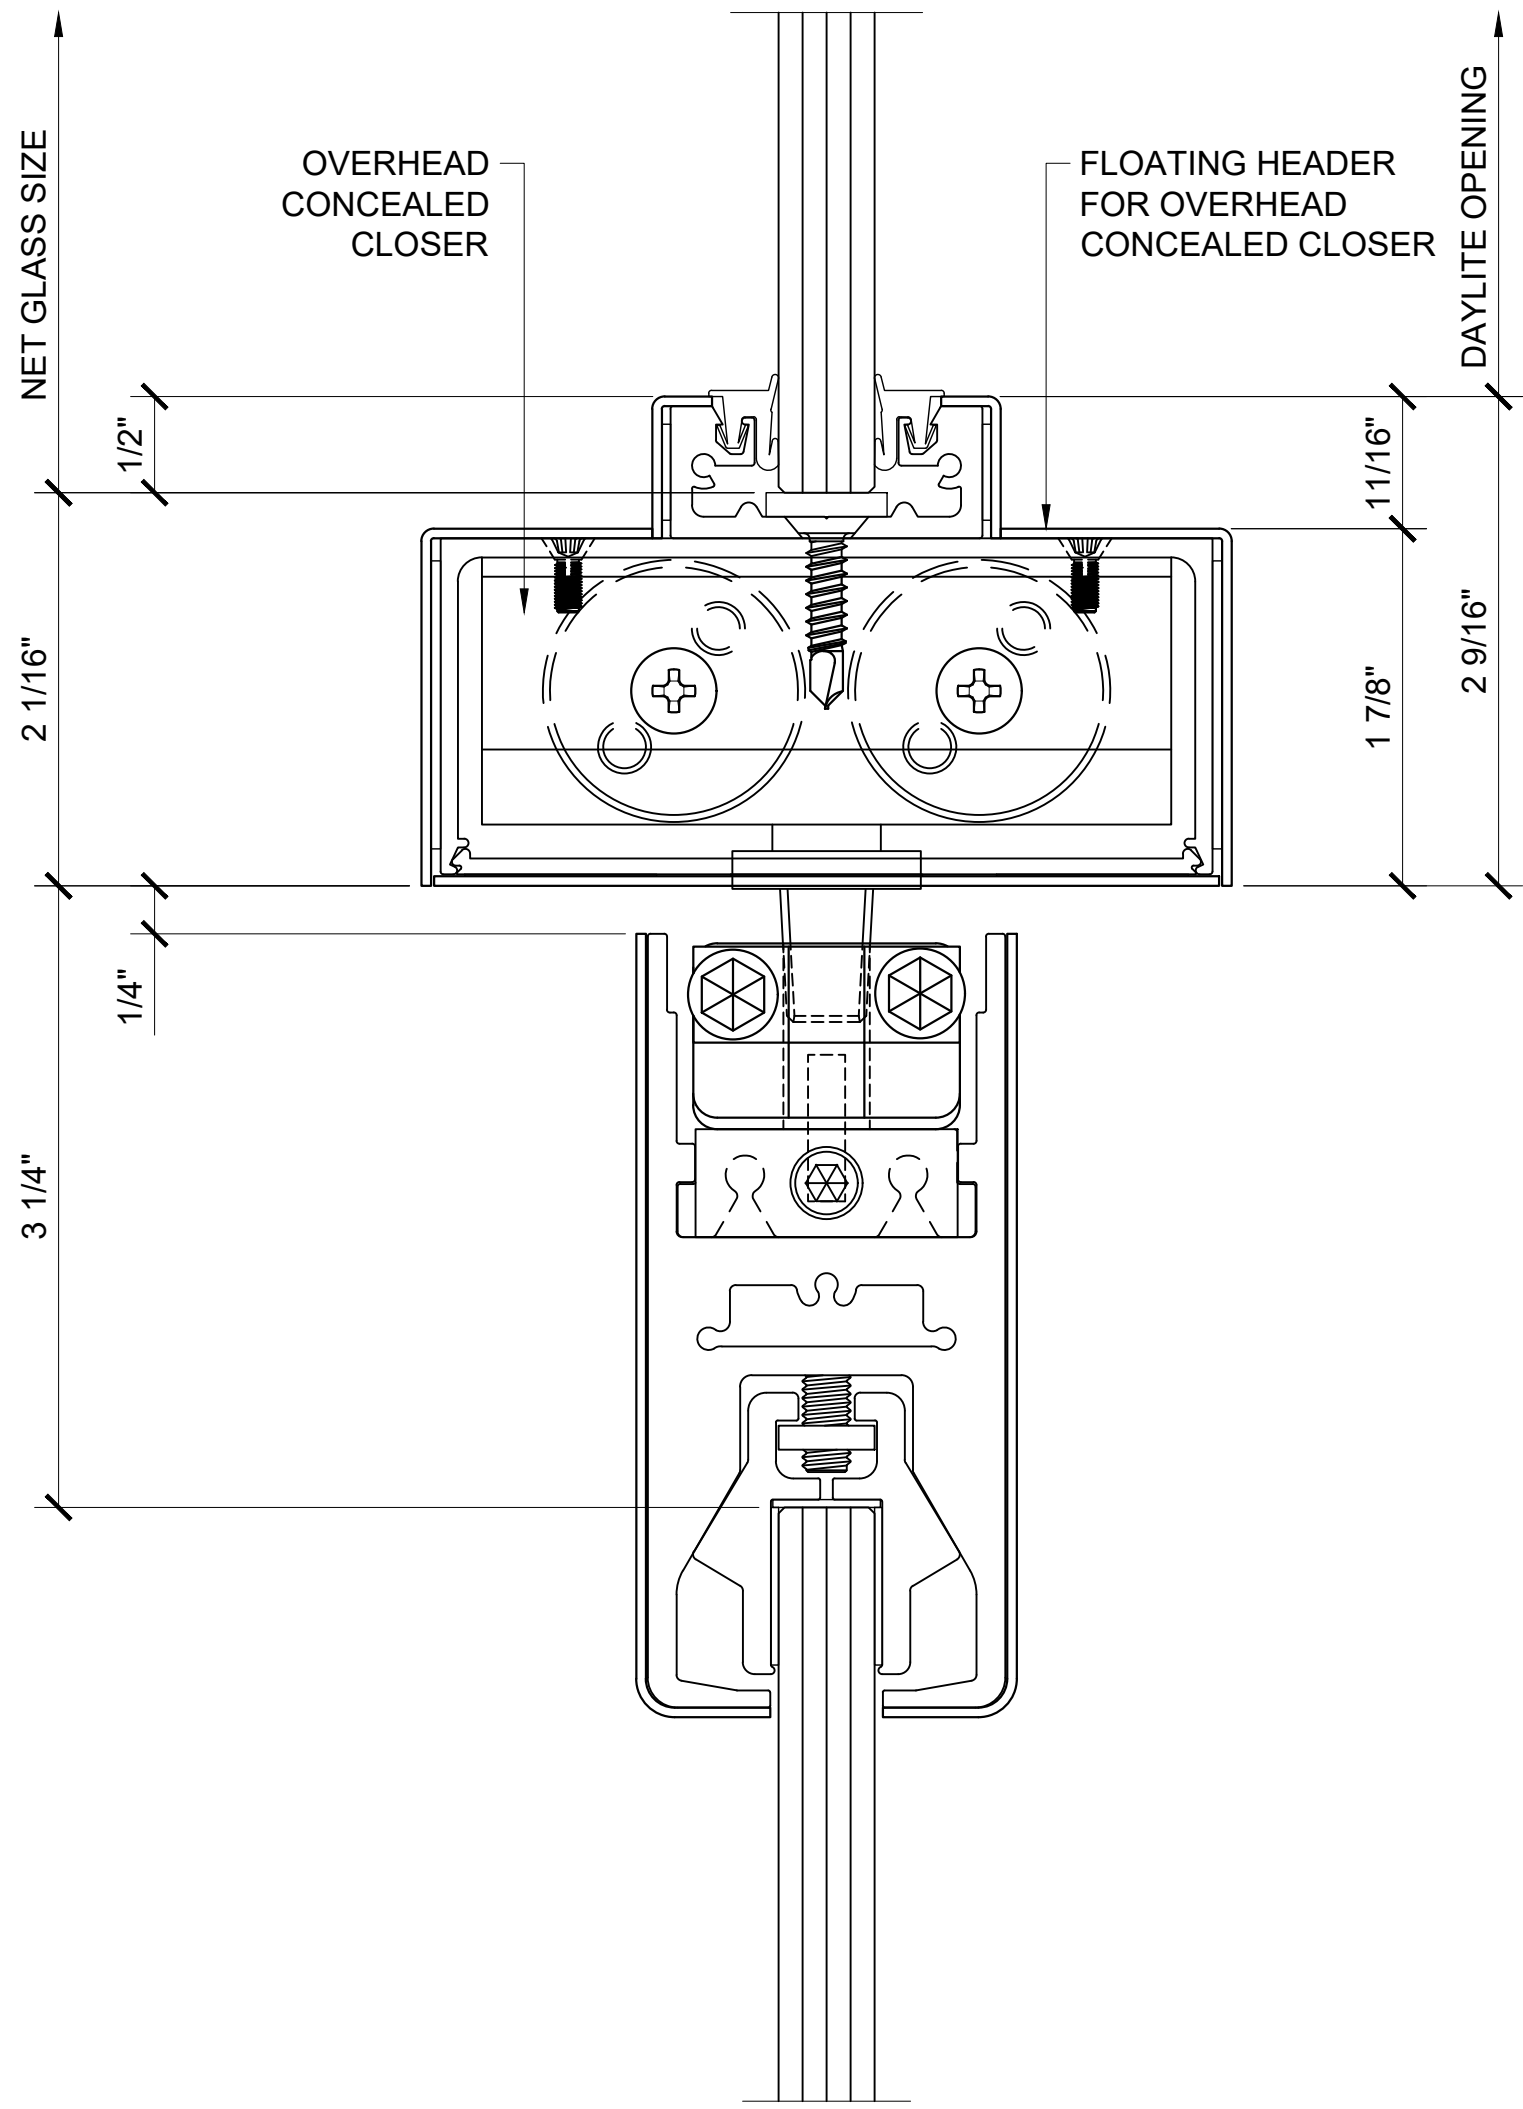

35 GLASS DOOR SILL
ARCH REF: N/A
1" X 1" GLAZING CHANNEL
HERCULITE ALL GLASS DOOR

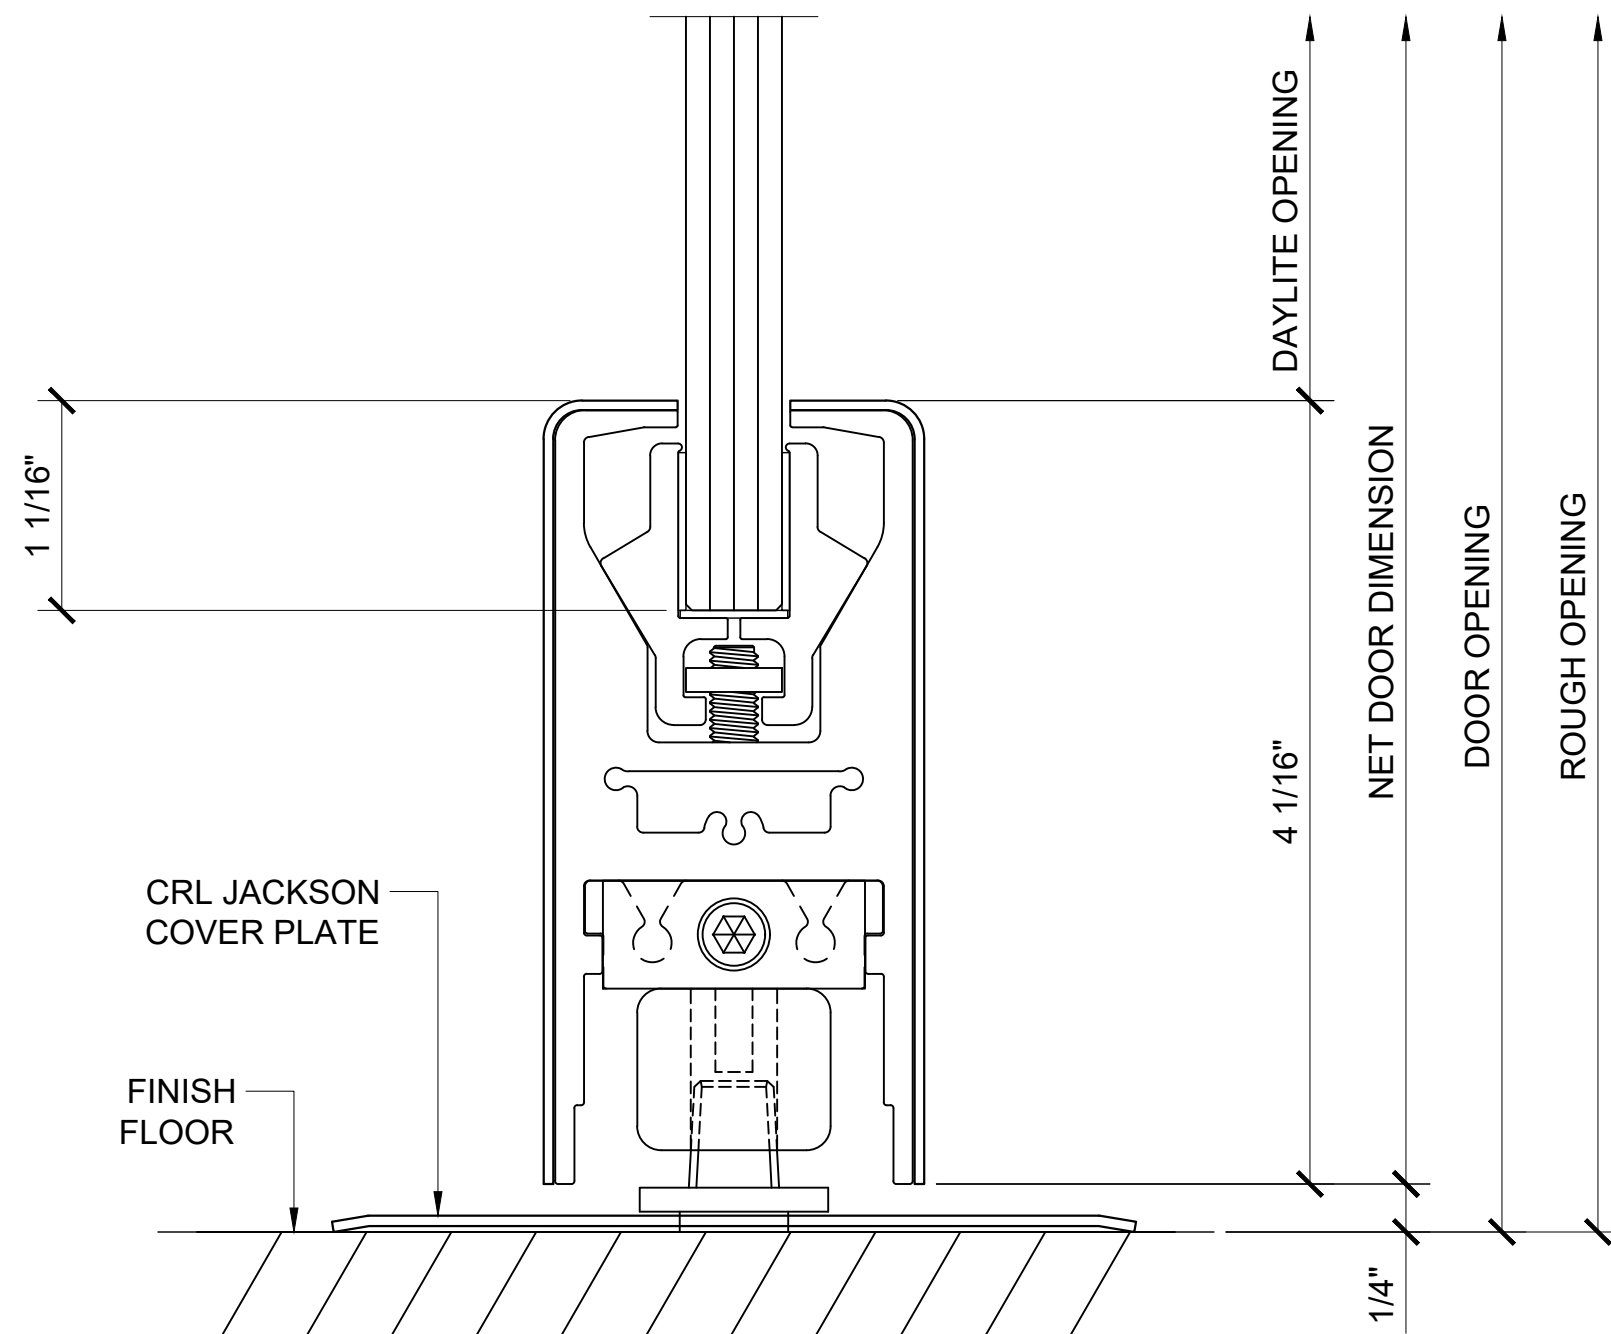




WEST YELLOWSTONE AIRPORT

WEST YELLOWSTONE, MT

DATE: 07/22/2023
SCALE: 1:1
DRAWN BY: E.BARILAR
JOB #: TCL001
SHEET:

413

REVISIONS	DATE
#	REVISIONS

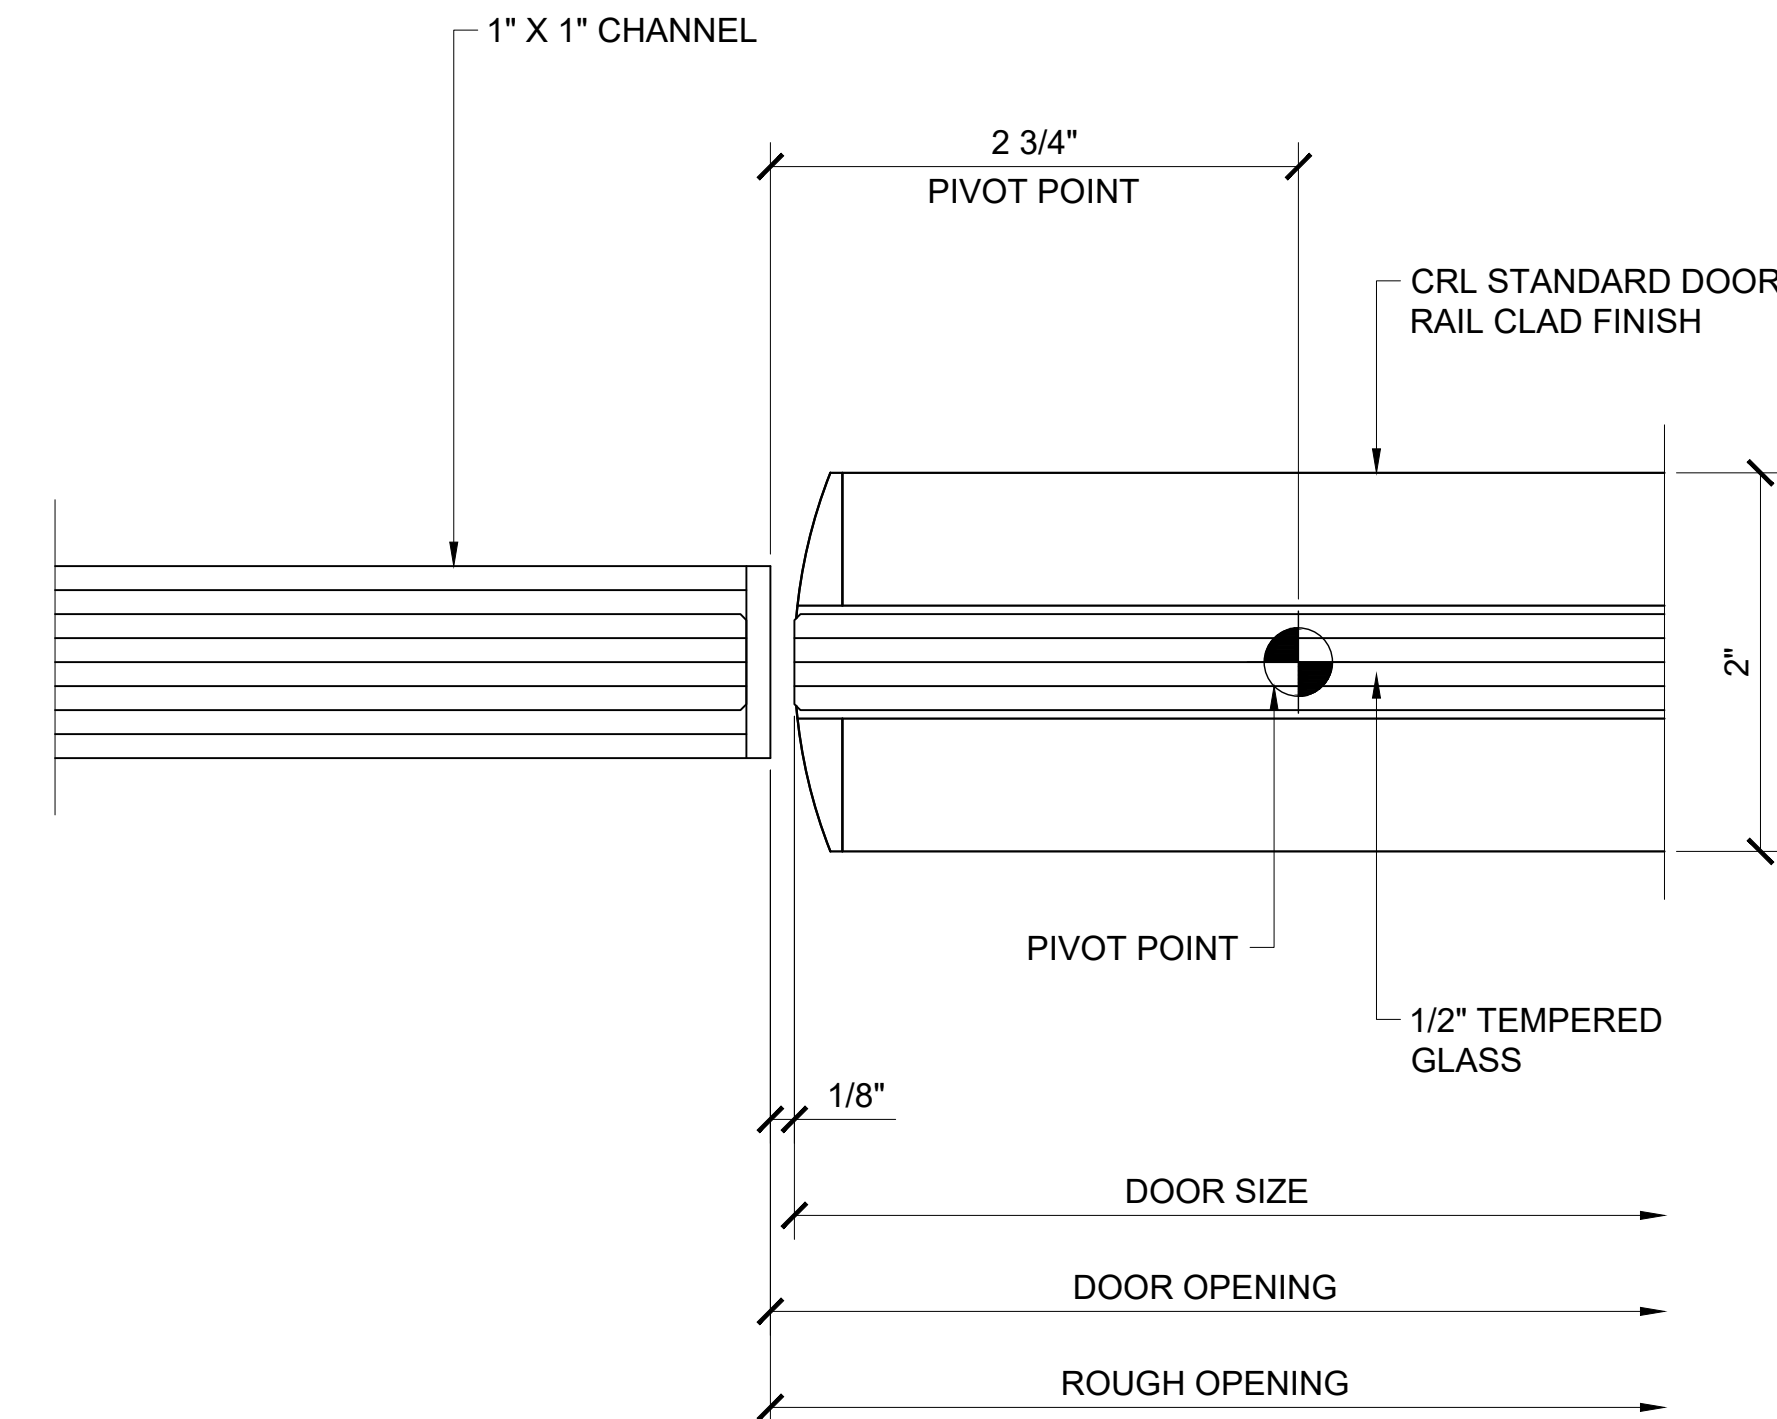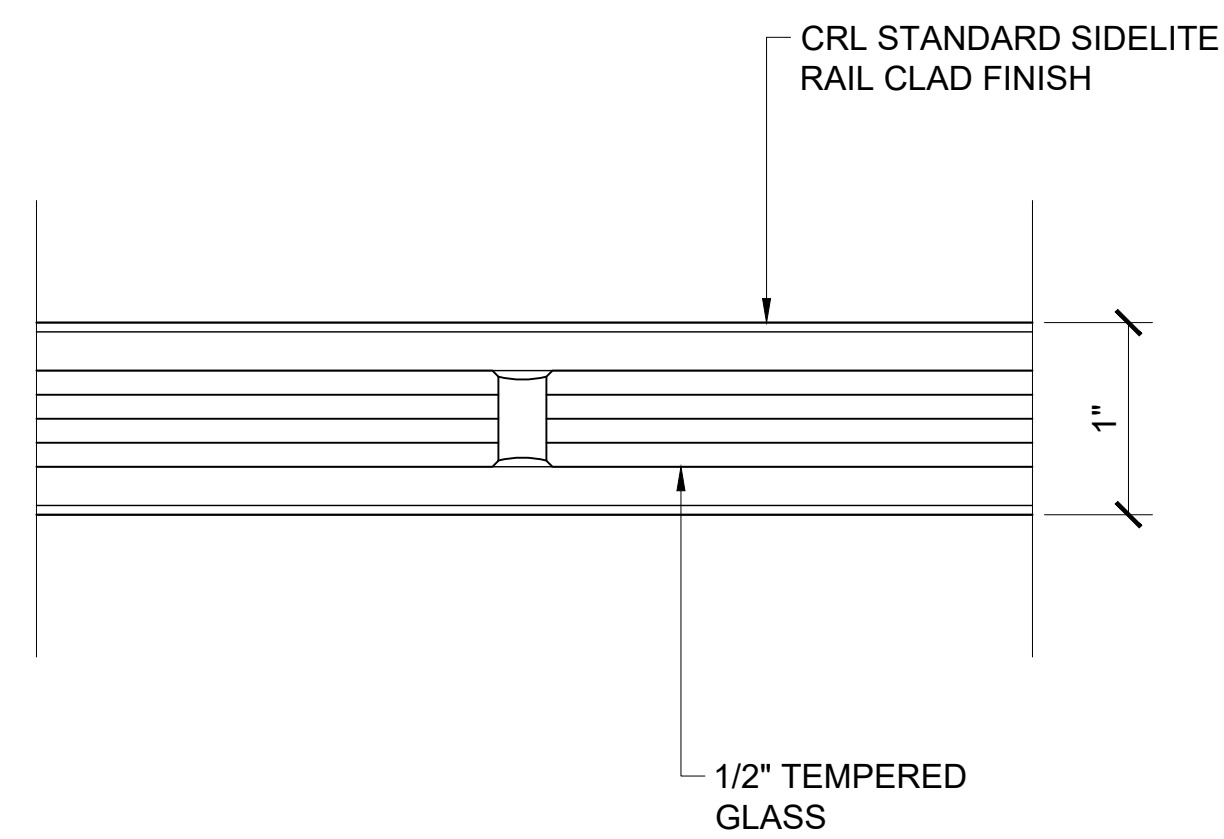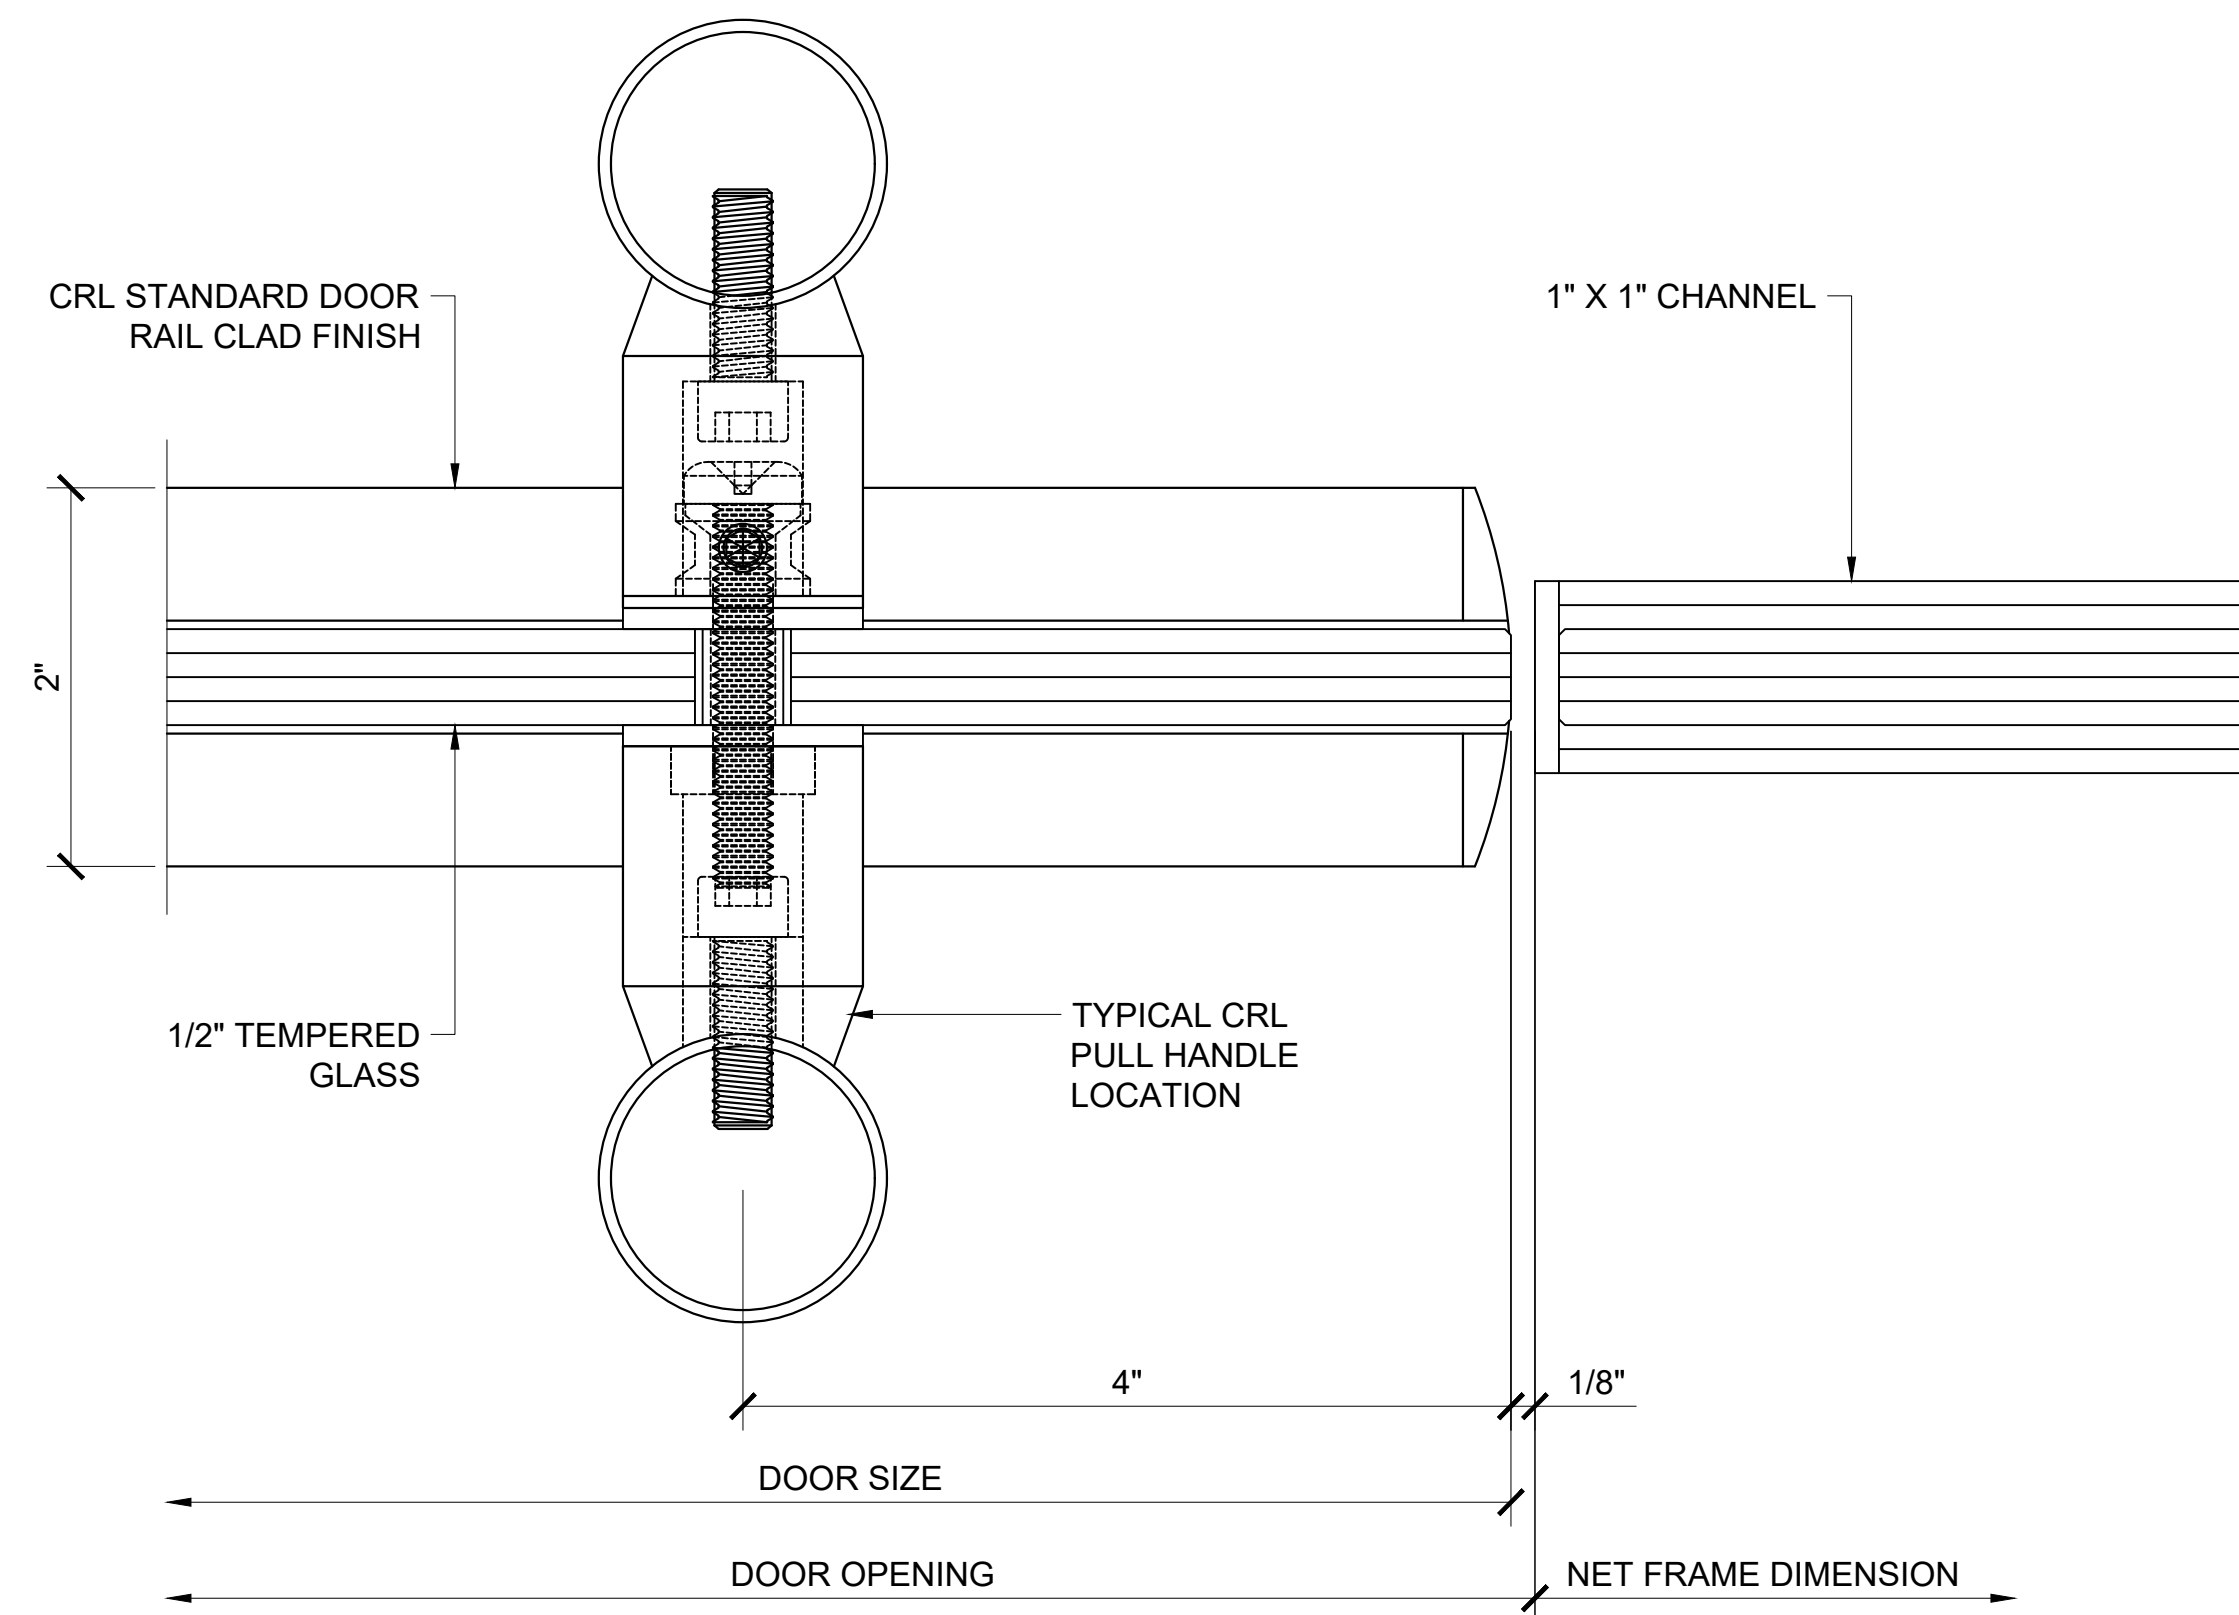[illegible]

WEST YELLOWSTONE AIRPORT

-

WEST YELLOWSTONE, MT

DATE:	07/22/2023
SCALE:	1:1
DRAWN BY:	E.BARILAR
JOB #:	TCL001

SHEET:

414